


GRAPHIC DOCUMENTATION OF NEWLY DESIGNED SPACE
Cultural Center of the Republic of Serbia
7 Dering Street in London



Bulevar despota Stefana 70/III, 11000 Beograd
 www.inka-studio.rs
 e: office@inka-studio.rs
 tel. +381 63 328 603

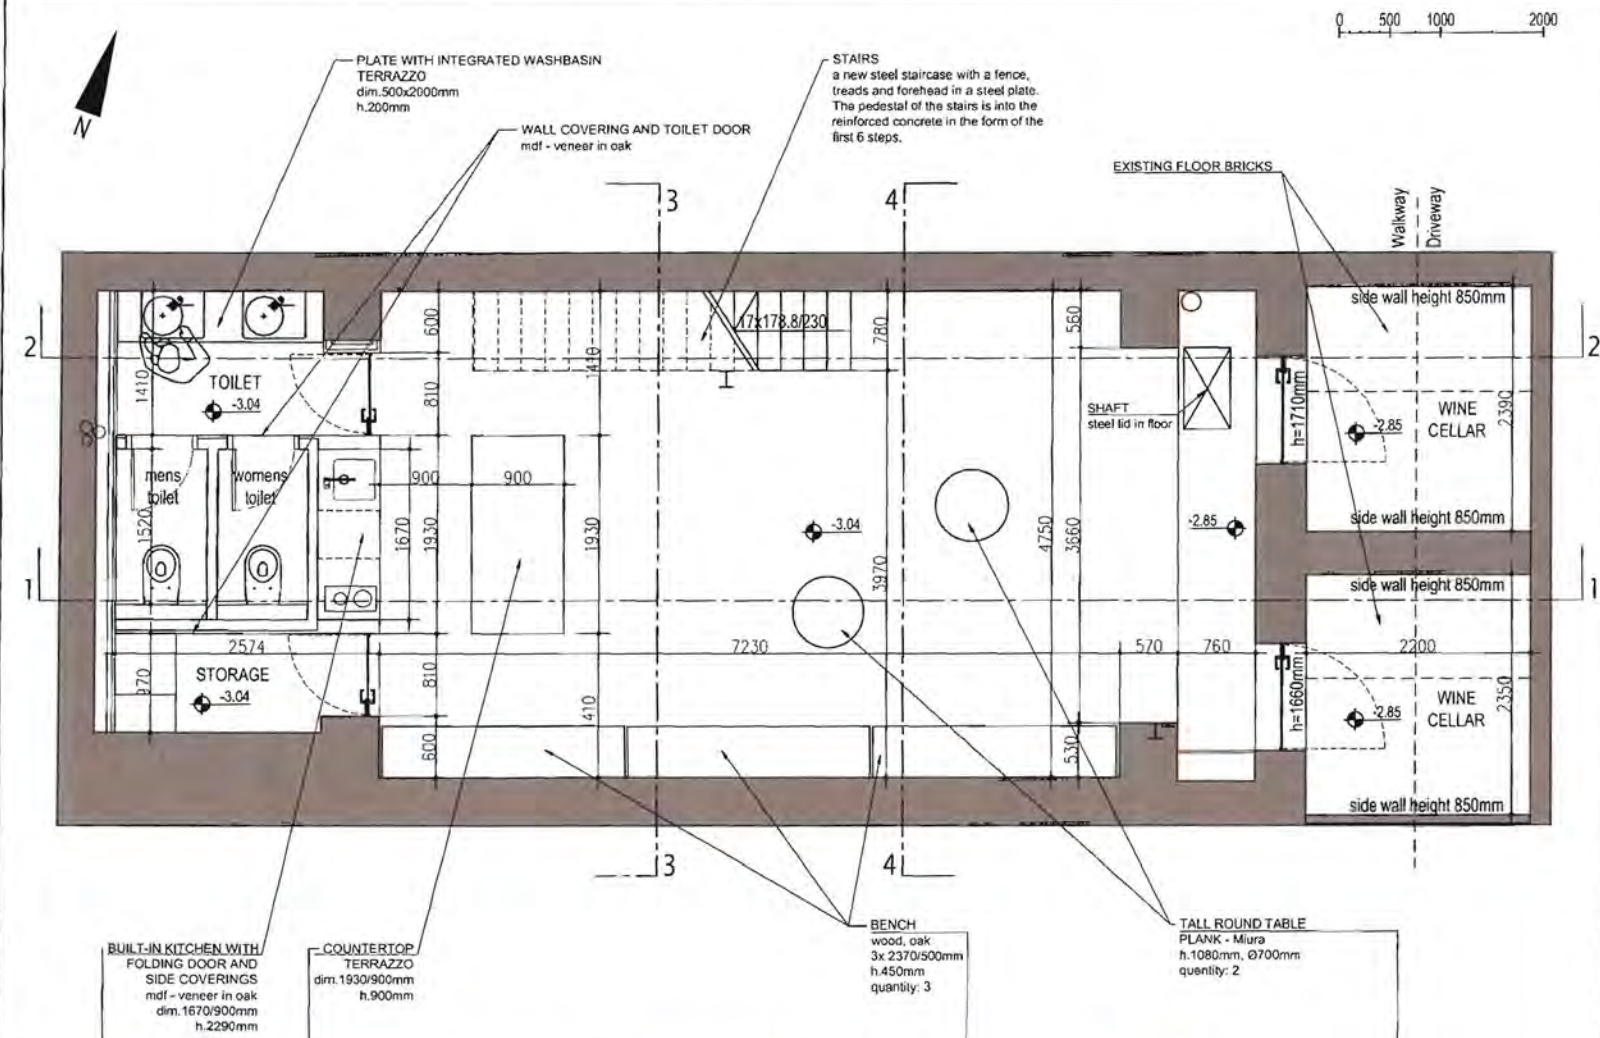

SERBIA CREATES HERE

INVESTOR:
 EMBASSY OF THE REPUBLIC OF SERBIA – LONDON

OBJECT:
 CREATIVE CENTER
 7 Dering Street, London

NAME OF THE PROJECT:
 Development of the Architecture design concept

PROJECT: CONCEPT DESIGN	NUMBER OF THE PROJECT: 2019-IDR-A01
RECONSTRUCTION	


RESPONSIBLE ARCHITECT:
 MARINA LAZOVIĆ, d.i.a.
 LICENCA IKS BR: 300 D747 06

THE AUTHOR OF THE PROJECT:
 MARINA LAZOVIĆ d.i.a.
 DANICA STOJILJKOVIĆ o.i.g.
 ZORAN LAZOVIĆ d.i.a.
 DUNJA REDELJKOVIĆ d.i.a.
 PREDRAG IGNJATOVIĆ d.i.a.
 DJANA SAVANOVIĆ M.arch.

PAGE CONTENT:
 BASEMENT PLAN

DATE 11. 2019.	SCALE 1:50	NAME A01	PAGE NUMBER 19
-------------------	---------------	-------------	-------------------



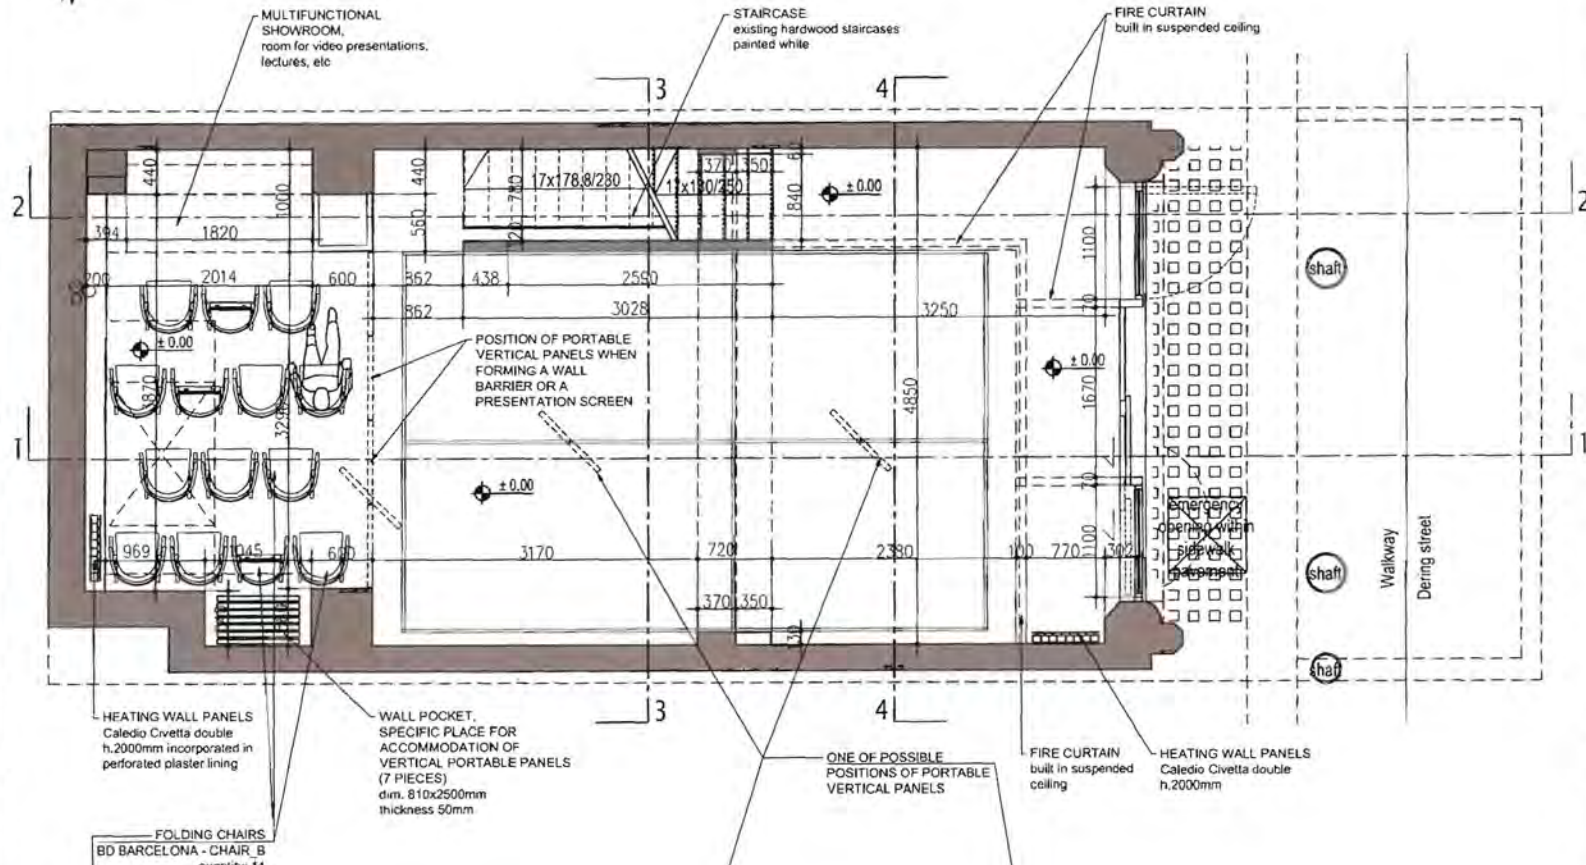

SERBIA CREATES HERE

INVESTOR:
 EMBASSY OF THE REPUBLIC OF SERBIA – LONDON

OBJECT:
 CREATIVE CENTER
 7 Dering Street, London

NAME OF THE PROJECT:
 Development of the Architecture design concept


PROJECT:	NUMBER OF THE PROJECT:
CONCEPT DESIGN	2019-IDR-A01
	RECONSTRUCTION

RESPONSIBLE ARCHITECT:
 MARINA LAZOVIĆ, d.i.a.
 LICENCA HKS BR: 390 D/47 08

THE AUTHOR OF THE PROJECT:
 MARINA LAZOVIĆ d.i.a.
 DANICA STOJILJKOVIĆ d.i.a.
 ZORAN LAZOVIĆ d.i.a.
 DUNJA NEDELJKOVIĆ d.i.a.
 PREDRAG IGNJATOVIĆ d.i.a.
 DIJANA SAVANOVIĆ M.archt.


PAGE CONTENT:
 GROUND FLOOR PLAN

DATE	SCALE	NAME	PAGE NUMBER
11. 2019.	1:50	A01	20

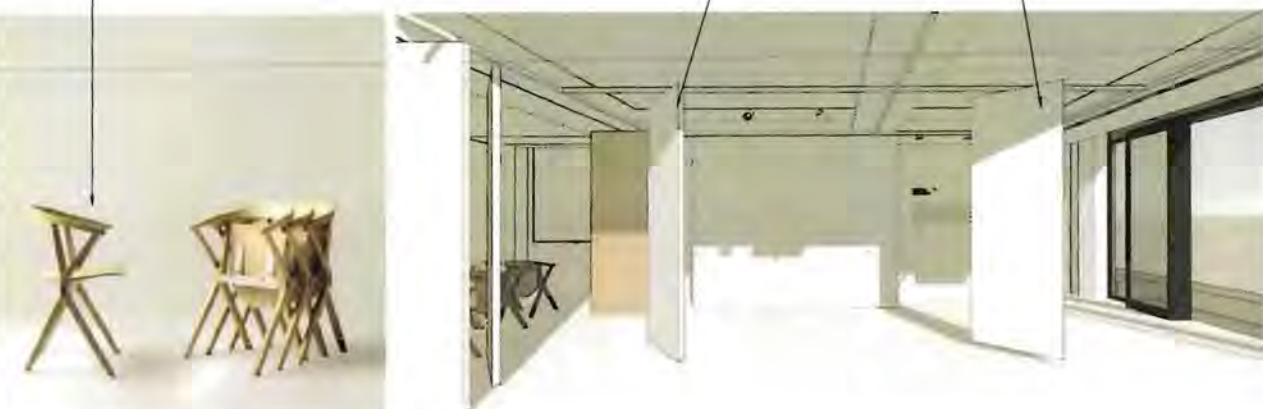



0 500 1000 2000

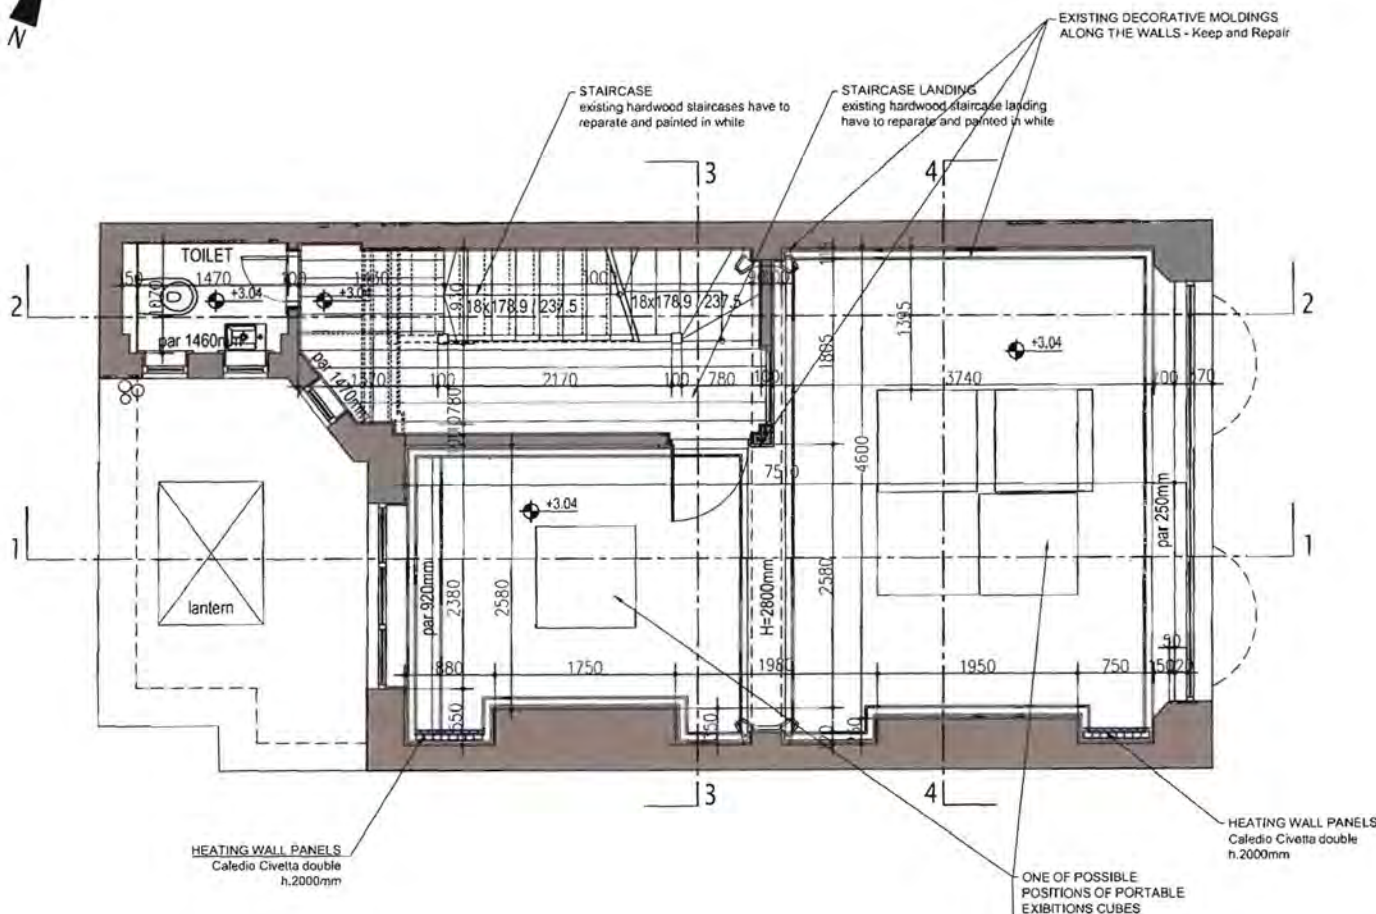

Bulevar despota Stefana 70/III, 11000 Beograd
 www.inka-studio.rs
 e: office@inka-studio.rs
 tel. +381 63 328 603

SERBIA CREATES HERE

INVESTOR:
 EMBASSY OF THE REPUBLIC OF SERBIA – LONDON

OBJECT:
 CREATIVE CENTER
 7 Dering Street, London

NAME OF THE PROJECT:
 Development of the Architecture design concept

PROJECT: CONCEPT DESIGN	NUMBER OF THE PROJECT: 2019-IDR-A01
	RECONSTRUCTION

RESPONSIBLE ARCHITECT:

 MARINA LAZOVIĆ, d.i.a.
 LICENCA IKS BR: 300 D747 06

THE AUTHOR OF THE PROJECT:
 MARINA LAZOVIĆ d.i.a.
 DANICA STOJILJKOVIĆ d.i.a.
 ZORAN LAZOVIĆ d.i.a.
 DJANA HEDELJKOVIĆ d.i.a.
 PREDRAG IGUNJATOVIĆ d.i.a.
 DJANA SAVANOVIĆ M. arch.

PAGE CONTENT:
 1ST FLOOR PLAN

DATE: 11. 2019.	SCALE: 1:50	NAME: A01	PAGE NUMBER: 21
--------------------	----------------	--------------	--------------------




Possible combinations of movable exhibition cubes





0 500 1000 2000

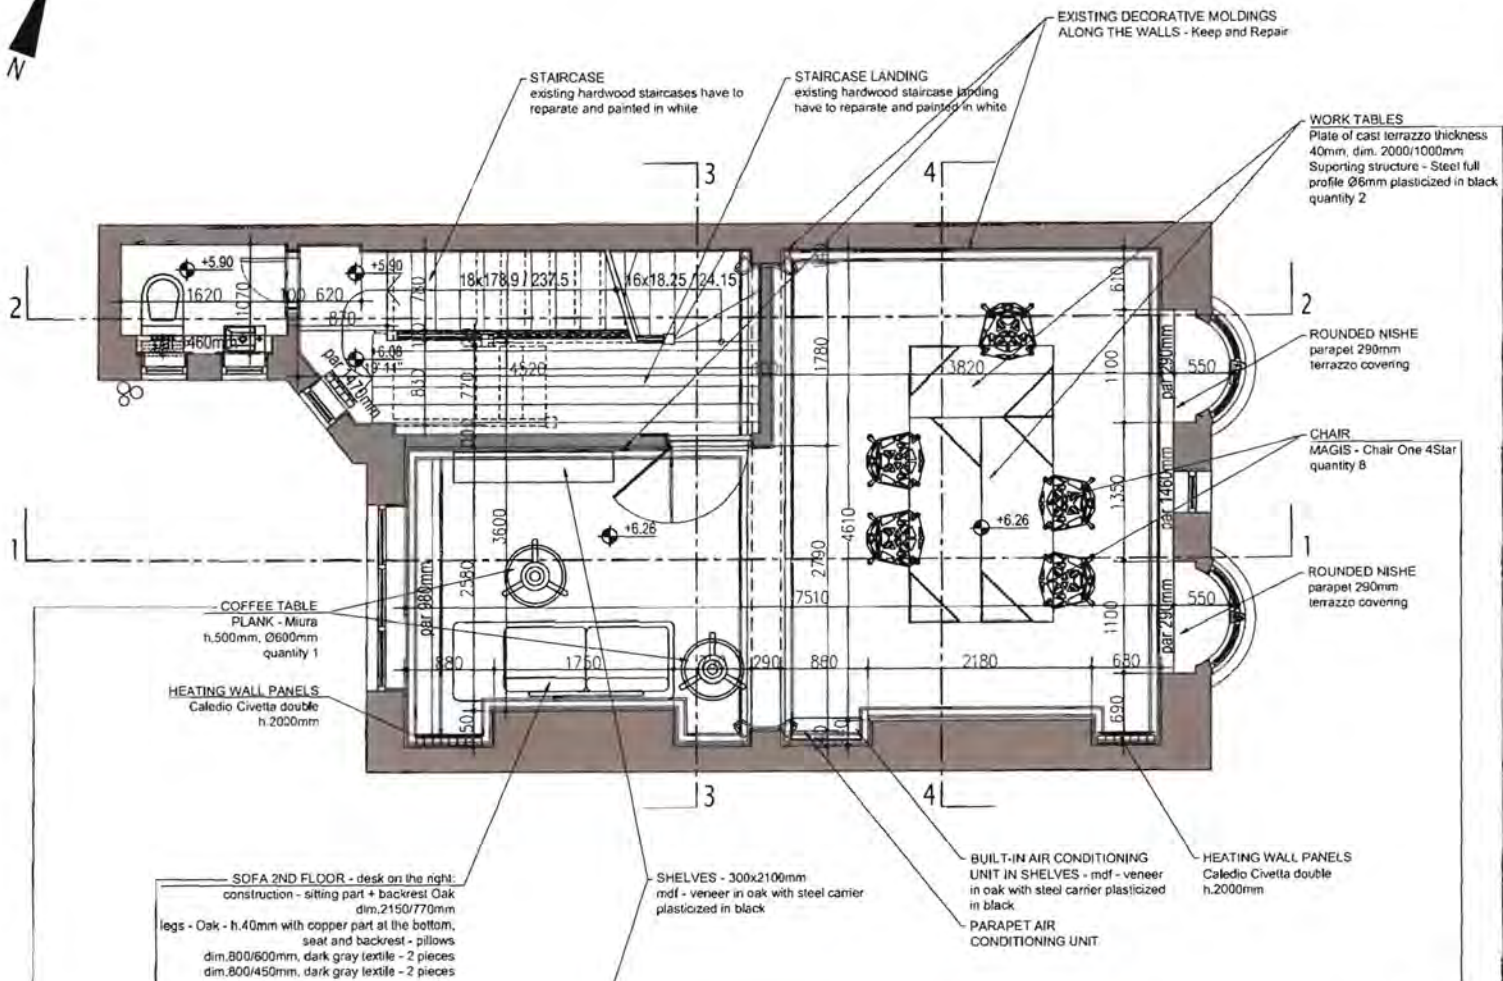

Bulevar despota Stefana 70/III, 11000 Beograd
www.inka-studio.rs
e: office@inka-studio.rs
tel. +381 63 328 603

SERBIA CREATES HERE

INVESTOR:
EMBASSY OF THE REPUBLIC OF SERBIA - LONDON

OBJECT:
CREATIVE CENTER
7 Dering Street, London

NAME OF THE PROJECT:
Development of the Architecture design concept

PROJECT: CONCEPT DESIGN	NUMBER OF THE PROJECT: 2019-IDR-A01
	RECONSTRUCTION

RESPONSIBLE ARCHITECT:

MARINA LAZOVIĆ, d.i.a.
LICENCA IKS BR: 300 D747 05

THE AUTHOR OF THE PROJECT:
MARINA LAZOVIĆ d.i.a.
DANIKA STOJILJKOVIĆ d.i.a.
ZORAN LAZOVIĆ d.i.a.
DUNJA HEDELJKOVIĆ d.i.a.
PREDRAG IGUATOVIC d.i.a.
DUNJA SAVANOVIĆ M.arch.

PAGE CONTENT:
2ND FLOOR PLAN

DATE: 11. 2019.	SCALE: 1:50	NAME: A01	PAGE NUMBER: 22
--------------------	----------------	--------------	--------------------





Bulevar despota Stefana 70/III, 11000 Beograd
 www.inka-studio.rs
 e: office@inka-studio.rs
 tel. +381 63 328 603

SERBIA CREATES HERE

INVESTOR:
 EMBASSY OF THE REPUBLIC OF SERBIA – LONDON

OBJECT
 CREATIVE CENTER
 7 Dering Street, London

NAME OF THE PROJECT:
 Development of the Architecture design concept

PROJECT: CONCEPT DESIGN	NUMBER OF THE PROJECT: 2019-IDR-A01
	RECONSTRUCTION

RESPONSIBLE ARCHITECT:


MARINA LAZOVIĆ, d.i.a.
 LICENCA NKS BR: 300 C747 06



THE AUTHOR OF THE PROJECT:
 MARINA LAZOVIĆ d.i.a.
 DANICA STOJILJKOVIĆ d.i.a.
 ZORAN LAZOVIĆ d.i.a.
 ĐURKA NEDELJKOVIĆ d.i.a.
 PREDRAG IGUNATOVIĆ d.i.a.
 OLIJANA SAVANOVIĆ March.

PAGE CONTENT
 3RD FLOOR PLAN

DATE: 11. 2019.	SCALE: 1:50	NAME: A01	PAGE NUMBER: 23
--------------------	----------------	--------------	--------------------

0 500 1000 2000

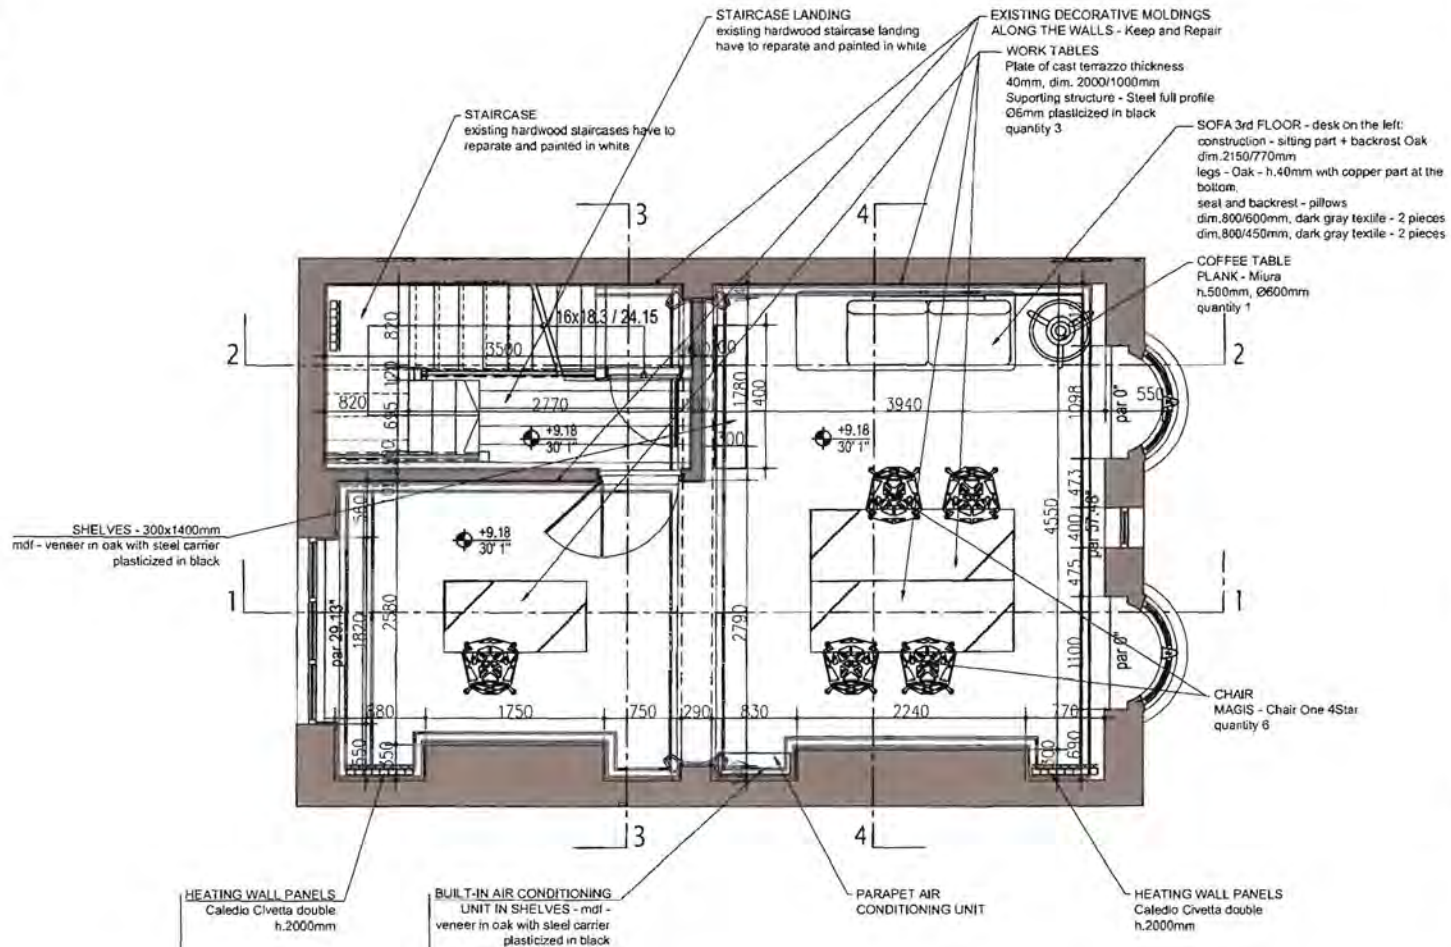

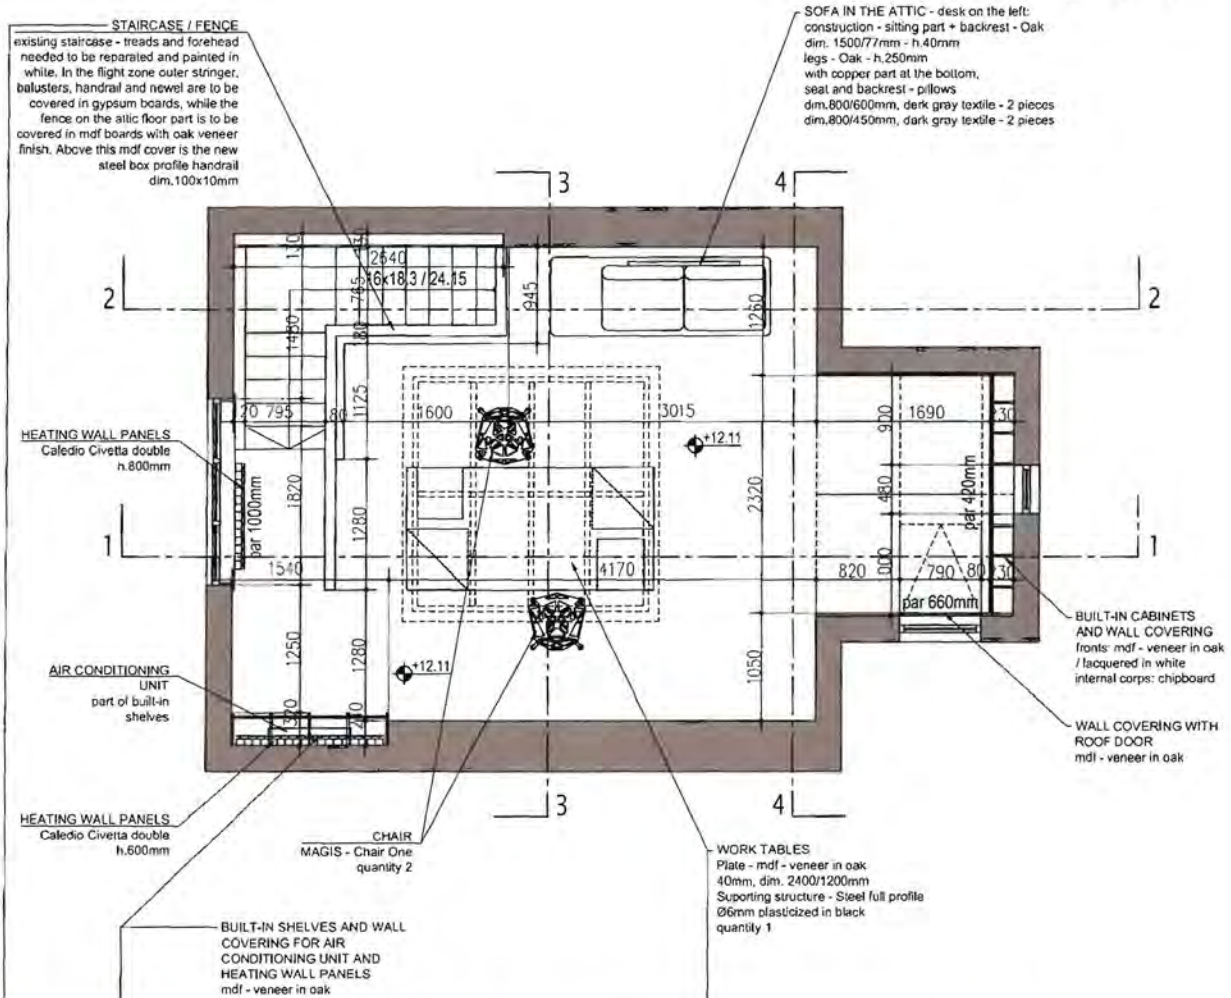 

INKA STUDIO
Bulevar despota Stefana 70/III, 11000 Beograd
www.inka-studio.rs
e: office@inka-studio.rs
tel. +381 63 328 603

SERBIA CREATES HERE

INVESTOR:
EMBASSY OF THE REPUBLIC OF SERBIA - LONDON

OBJECT
CREATIVE CENTER
7 Dering Street, London

NAME OF THE PROJECT:
Development of the Architecture design concept

PROJECT: CONCEPT DESIGN	NUMBER OF THE PROJECT: 2019-IDR-A01
	RECONSTRUCTION

RESPONSIBLE ARCHITECT:
MARINA LAZOVIĆ, d.i.a.
LICENCA IKS BR: 300 0747 06

THE AUTHOR OF THE PROJECT:
MARINA LAZOVIĆ d.i.a.
DANIKA STOJILJKOVIĆ d.i.a.
ZORAN LAZOVIĆ d.i.a.
DUNJA HEDELJKOVIĆ d.i.a.
PREDRAG ISKRAJČIĆ d.i.a.
OLGA SAVANČIĆ March

PAGE CONTENT:
ATTIC PLAN

DATE: 11. 2019.	SCALE: 1:50	NAME: A01	PAGE NUMBER: 24
--------------------	----------------	--------------	--------------------





 


0 500 1000 2000



Bulevar despota Stefana 70/III, 11000 Beograd
www.inka-studio.rs
e: office@inka-studio.rs
tel. +381 63 328 603

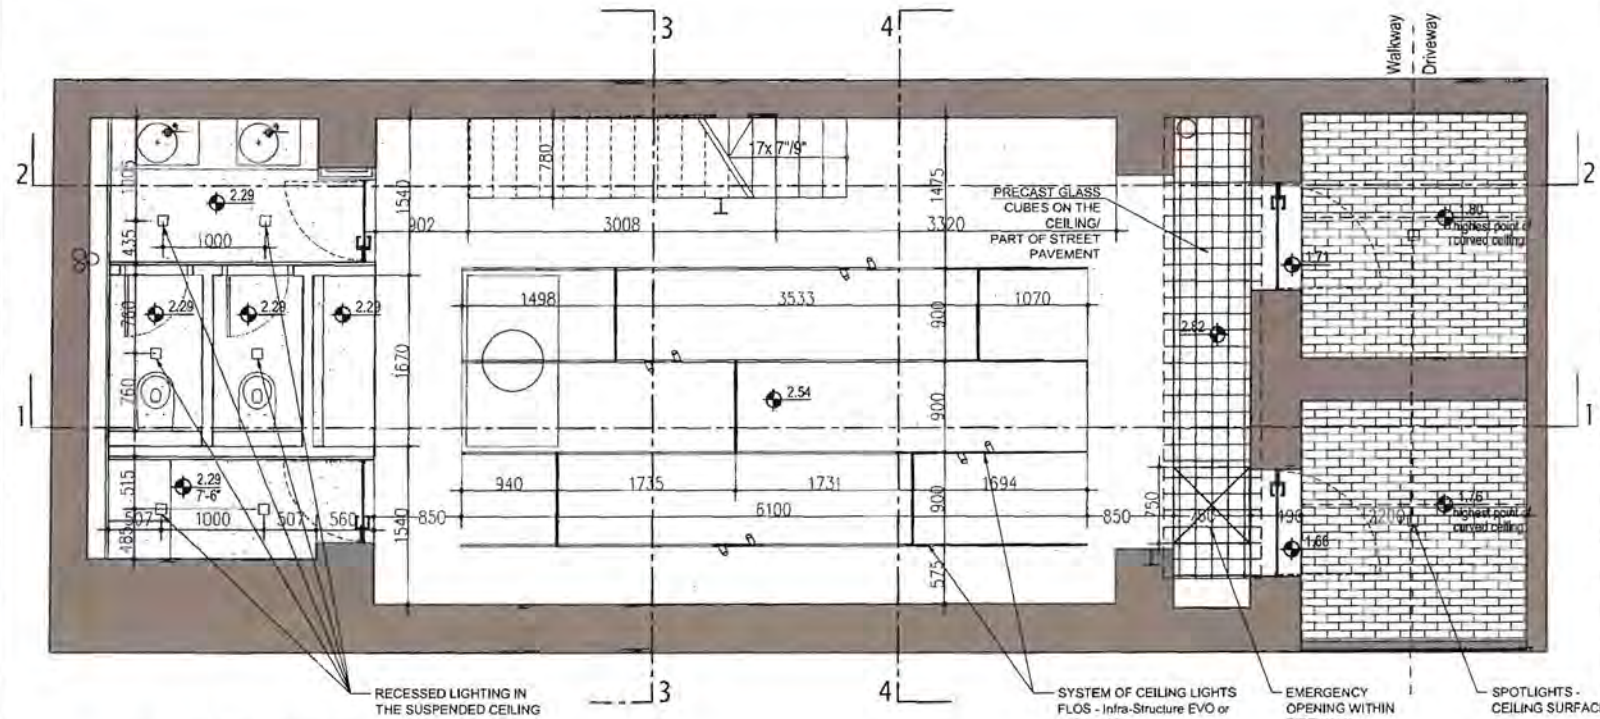

- CEILING FINISH MATERIAL:
-  GYPSUM BOARD
 -  PRECAST GLASS CUBES
 -  EXISTING BRICK CEILING

SERBIA CREATES HERE

INVESTOR:
EMBASSY OF THE REPUBLIC OF SERBIA - LONDON

OBJECT:
CREATIVE CENTER
7 Dering Street, London

NAME OF THE PROJECT:
Development of the Architecture design concept

PROJECT: CONCEPT DESIGN	NUMBER OF THE PROJECT: 2019-IDR-A01
	RECONSTRUCTION


RESPONSIBLE ARCHITECT:

MARINA LAZOVIĆ, d.i.a.
LICENCA KIS BR: 300 D747 06


THE AUTHOR OF THE PROJECT:
MARINA LAZOVIĆ d.i.a.
DANIČA STOJILJKOVIĆ d.i.a.
ŽORAN LAZOVIĆ d.i.a.
DUNJA NEDELJKOVIĆ d.i.a.
PREDRAG KISJAKOVIĆ d.i.a.
OLJANA SAVANOVIĆ M. arch.

PAGE CONTENT:
BASEMENT CEILING PLAN


DATE: 11. 2019.	SCALE: 1:50	NAME: A01	PAGE NUMBER: 25
--------------------	----------------	--------------	--------------------

 

Bulevar despota Stefana 70/III, 11000 Beograd
 www.inka-studio.rs
 e: office@inka-studio.rs
 tel. +381 63 328 603

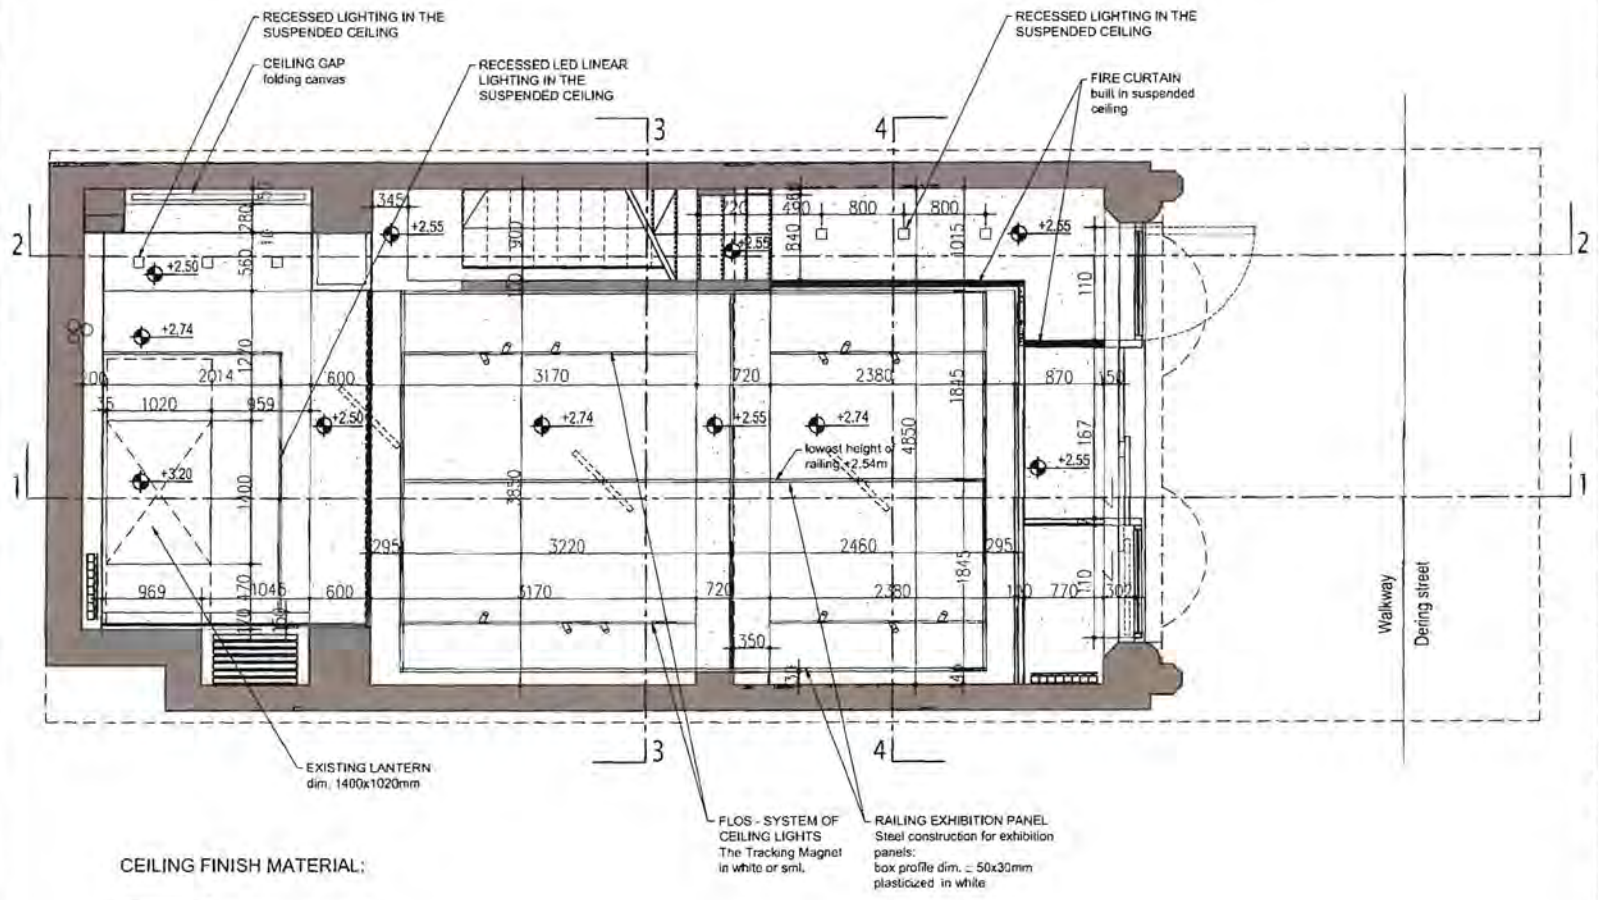

CEILING FINISH MATERIAL:

 

SERBIA CREATES HERE

INVESTOR:
 EMBASSY OF THE REPUBLIC OF SERBIA – LONDON

OBJECT
 CREATIVE CENTER
 7 Dering Street, London

NAME OF THE PROJECT:
 Development of the Architecture design concept

PROJECT	NUMBER OF THE PROJECT:
CONCEPT DESIGN	2019-IDR-A01
	RECONSTRUCTION

RESPONSIBLE ARCHITECT:
 MARINA LAZOVIĆ, d.i.a.
 LICENCA IKS BR: 396 0747 06

THE AUTHOR OF THE PROJECT:
 MARINA LAZOVIĆ d.i.a.
 DANICA STOJILJKOVIĆ d.i.a.
 ZORAN LAZOVIĆ d.i.a.
 DJANA REBELJKOVIĆ d.i.a.
 PREDRAG IGNIJATOVIĆ d.i.a.
 DJANA SAVANOVIĆ M.ŠTOLJ

PAGE CONTENT:
 GROUND FLOOR CEILING PLAN


DATE:	SCALE:	NAME:	PAGE NUMBER:
11. 2019.	1:50	A01	26



0 500 1000 2000



Bulevar despota Stefana 70/III, 11000 Beograd
www.inka-studio.rs
e: office@inka-studio.rs
tel. +381 63 328 603

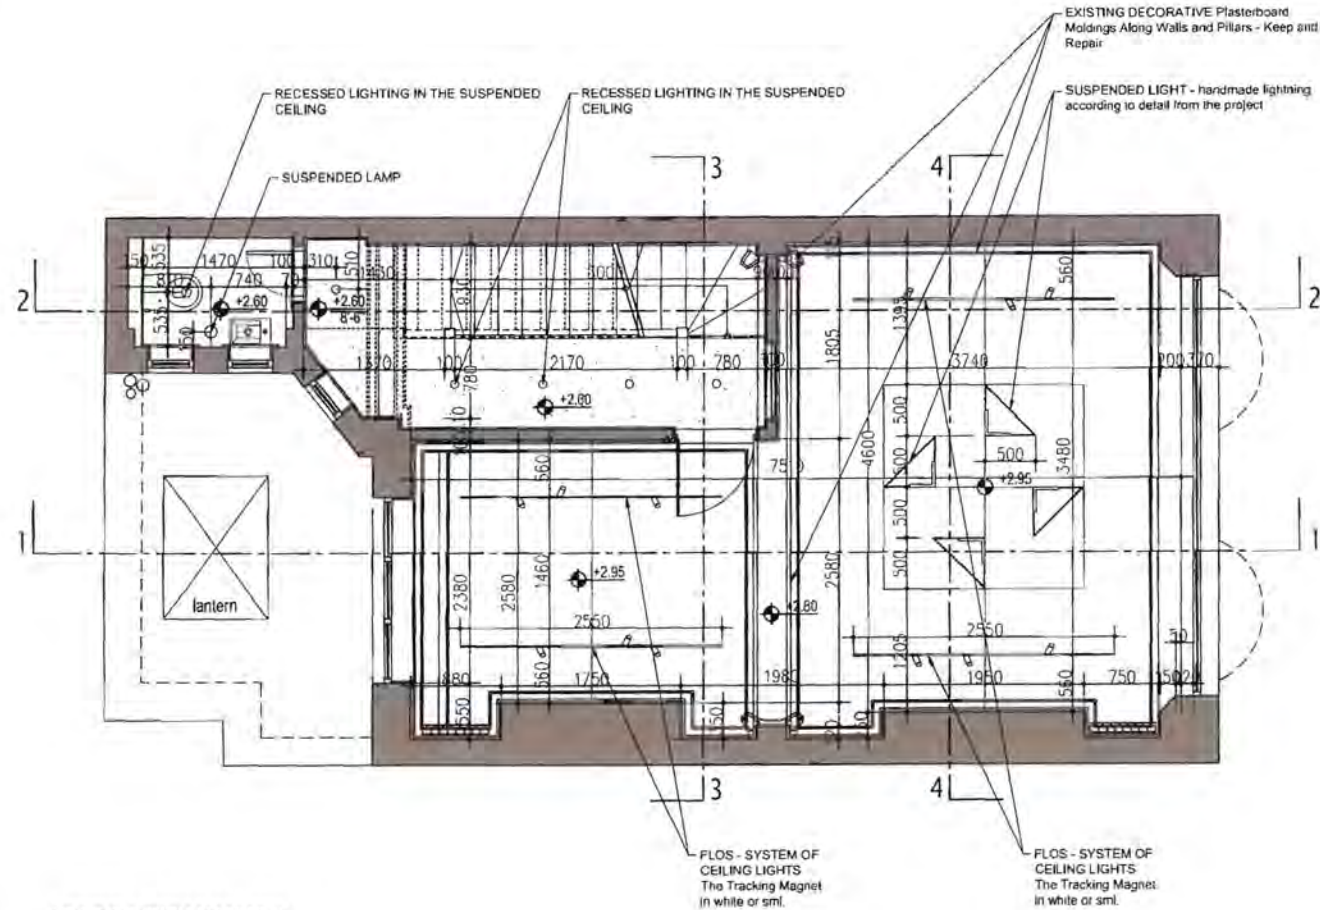

CEILING FINISH MATERIAL:



SERBIA CREATES HERE

INVESTOR:
EMBASSY OF THE REPUBLIC OF SERBIA - LONDON

OBJECT:
CREATIVE CENTER
7 Dering Street, London

NAME OF THE PROJECT:
Development of the Architecture design concept

PROJECT:
CONCEPT DESIGN

NUMBER OF THE PROJECT:
2019-IDR-A01
RECONSTRUCTION

RESPONSIBLE ARCHITECT:
MARINA LAZOVIĆ, d.i.a.
LICENCA IKS BR 300 0747 06


THE AUTHOR OF THE PROJECT:
MARINA LAZOVIĆ d.i.a.
DANIKA STOJILJKOVIĆ d.i.a.
ZORAN LAZOVIĆ d.i.a.
OLJKA NEDELJKOVIĆ d.i.a.
PREDRAG IGJATKOVIĆ d.i.a.
DIJANA SAVANOVIĆ M.Arch.

PAGE CONTENT:
1ST FLOOR CEILING PLAN

DATE	SCALE	NAME	PAGE NUMBER
11. 2019.	1:50	A01	27



0 500 1000 2000

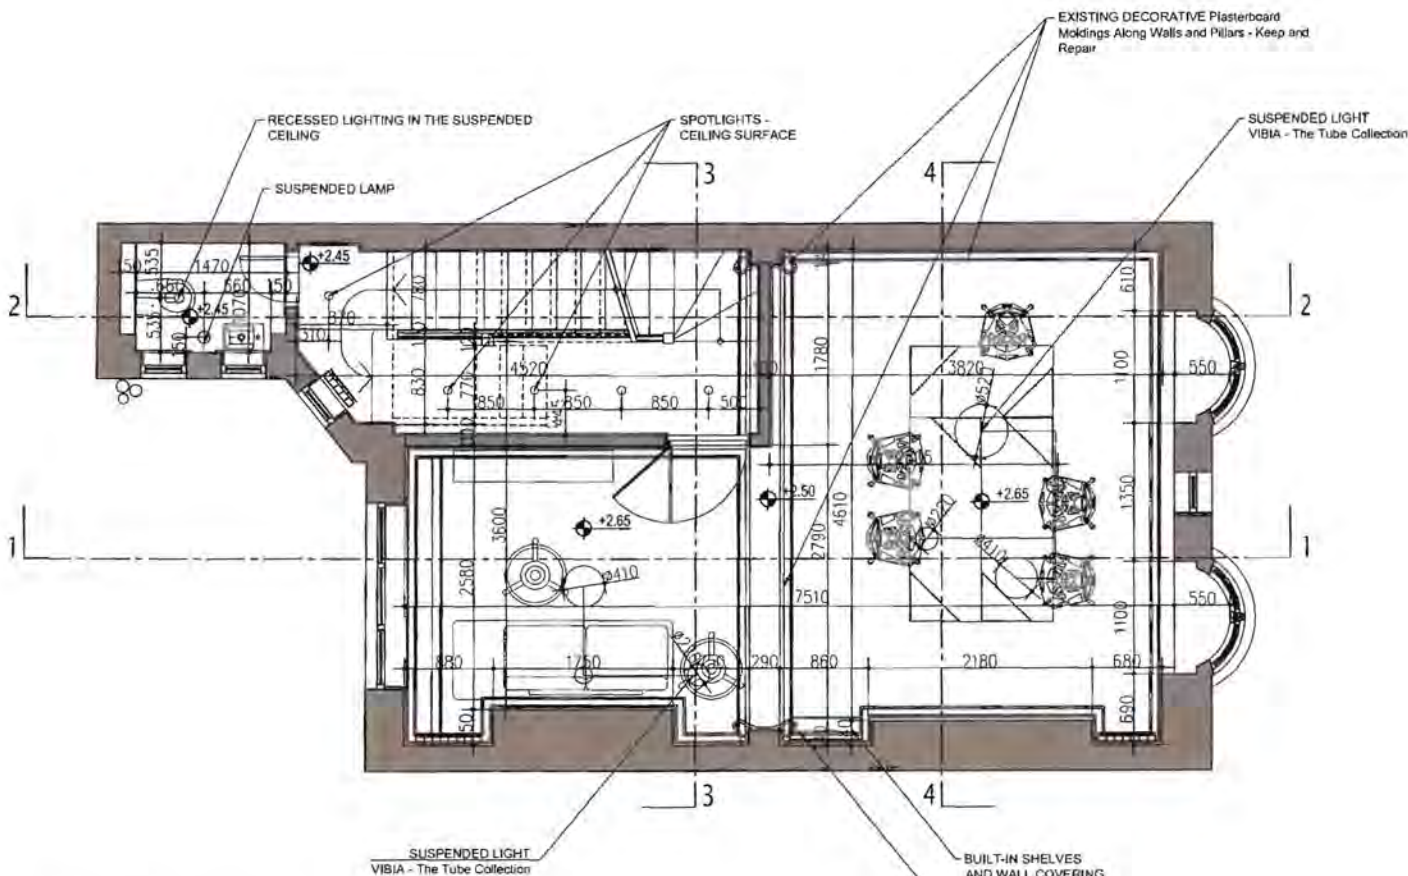

CEILING FINISH MATERIAL:



Bulevar despota Stefana 70/III, 11000 Beograd
www.inka-studio.rs
e: office@inka-studio.rs
tel. +381 63 328 603

SERBIA CREATES HERE

INVESTOR:
EMBASSY OF THE REPUBLIC OF SERBIA - LONDON

OBJECT:
CREATIVE CENTER
7 Dering Street, London

NAME OF THE PROJECT:
Development of the Architecture design concept

PROJECT: CONCEPT DESIGN	NUMBER OF THE PROJECT: 2019-IDR-A01
	RECONSTRUCTION


RESPONSIBLE ARCHITECT:

MARINA LAZOVIĆ, d.i.a.
LICENCA IKS BR. 300 D747 06


THE AUTHOR OF THE PROJECT:
MARINA LAZOVIĆ d.i.a.
DANIKA STOJILJKOVIĆ d.i.a.
ZORAN LAZOVIĆ d.i.a.
DUNJA NEDELJKOVIĆ d.i.a.
PREDRAG IGNJATOVIC d.i.a.
DJANA SAVANOVIĆ March

PAGE CONTENT:
2ND FLOOR CEILING PLAN


DATE: 11. 2019.	SCALE: 1:50	NAME: A01	PAGE NUMBER: 28
--------------------	----------------	--------------	--------------------

 

Bulevar despota Stefana 70/III, 11000 Beograd
 www.inka-studio.rs
 e: office@inka-studio.rs
 tel. +381 63 328 603

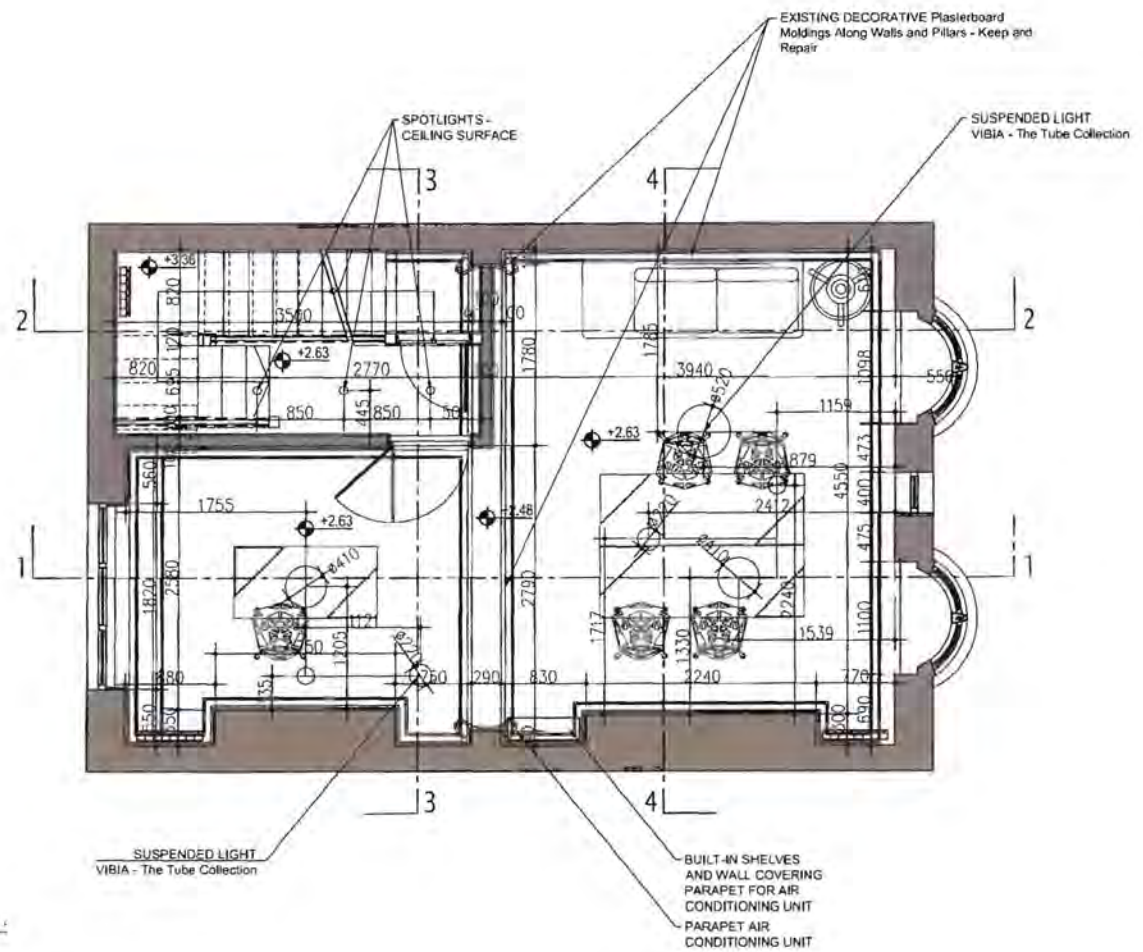

CEILING FINISH MATERIAL:

 

SERBIA CREATES HERE

INVESTOR:
 EMBASSY OF THE REPUBLIC OF SERBIA – LONDON

OBJECT
 CREATIVE CENTER
 7 Dering Street, London

NAME OF THE PROJECT:
 Development of the Architecture design concept

PROJECT: CONCEPT DESIGN	NUMBER OF THE PROJECT: 2019-IDR-A01
	RECONSTRUCTION

RESPONSIBLE ARCHITECT:

MARINA LAZOVIĆ, d.i.a.
 LICENCA IKS BR: 300 D717 06

THE AUTHOR OF THE PROJECT:
 MARINA LAZOVIĆ d.i.a.
 DANICA STOJILJKOVIĆ d.i.a.
 ZORAN LAZOVIĆ d.i.a.
 DUNJA HEDELJKOVIĆ d.i.a.
 PREDRAG KRALJIC d.i.a.
 DJANA SAVANOVIĆ M. arch

PAGE CONTENT:
 3RD FLOOR CEILING PLAN


DATE: 11. 2019.	SCALE: 1:50	NAME: A01	PAGE NUMBER: 29
--------------------	----------------	--------------	--------------------



0 500 1000 2000



Bulevar despota Stefana 70/III, 11000 Beograd
www.inka-studio.rs
e: office@inka-studio.rs
tel. +381 63 328 603

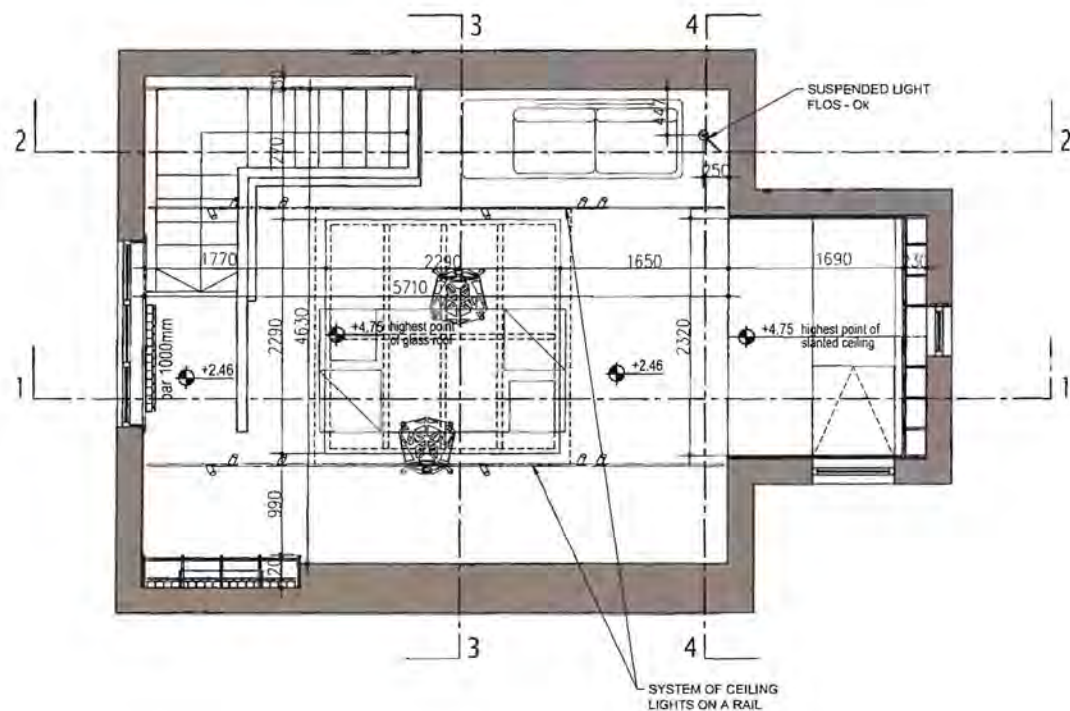

SERBIA CREATES HERE

INVESTOR:
EMBASSY OF THE REPUBLIC OF SERBIA – LONDON

OBJECT:
CREATIVE CENTER
7 Dering Street, London

NAME OF THE PROJECT:
Development of the Architecture design concept

PROJECT:
CONCEPT DESIGN

NUMBER OF THE PROJECT:
2019-IDR-A01
RECONSTRUCTION

RESPONSIBLE ARCHITECT:
MARINA LAZOVIĆ, d.l.a.
LICENCA IKS BR: 300 D747 06


THE AUTHOR OF THE PROJECT:
MARINA LAZOVIĆ d.l.a.
DANICA STOJILJKOVIĆ d.l.a.
ZORAN LAZOVIĆ d.l.a.
DUNJA HEDELJKOVIĆ d.l.a.
PREBRAG ISUKATOVIĆ d.l.a.
OLIANA SAVANOVIĆ M.arch.

PAGE CONTENT:
ATTIC CEILING PLAN

DATE: 11. 2019.	SCALE: 1:50	NAME: A01	PAGE NUMBER: 30
--------------------	----------------	--------------	--------------------

0 500 1000 2000 4000


INKA STUDIO
 Bulevar Osloputa Stefanina 70/III, 11000 Beograd
 www.inka-studio.rs
 e: office@inka-studio.rs
 tel: +381 63 328 603

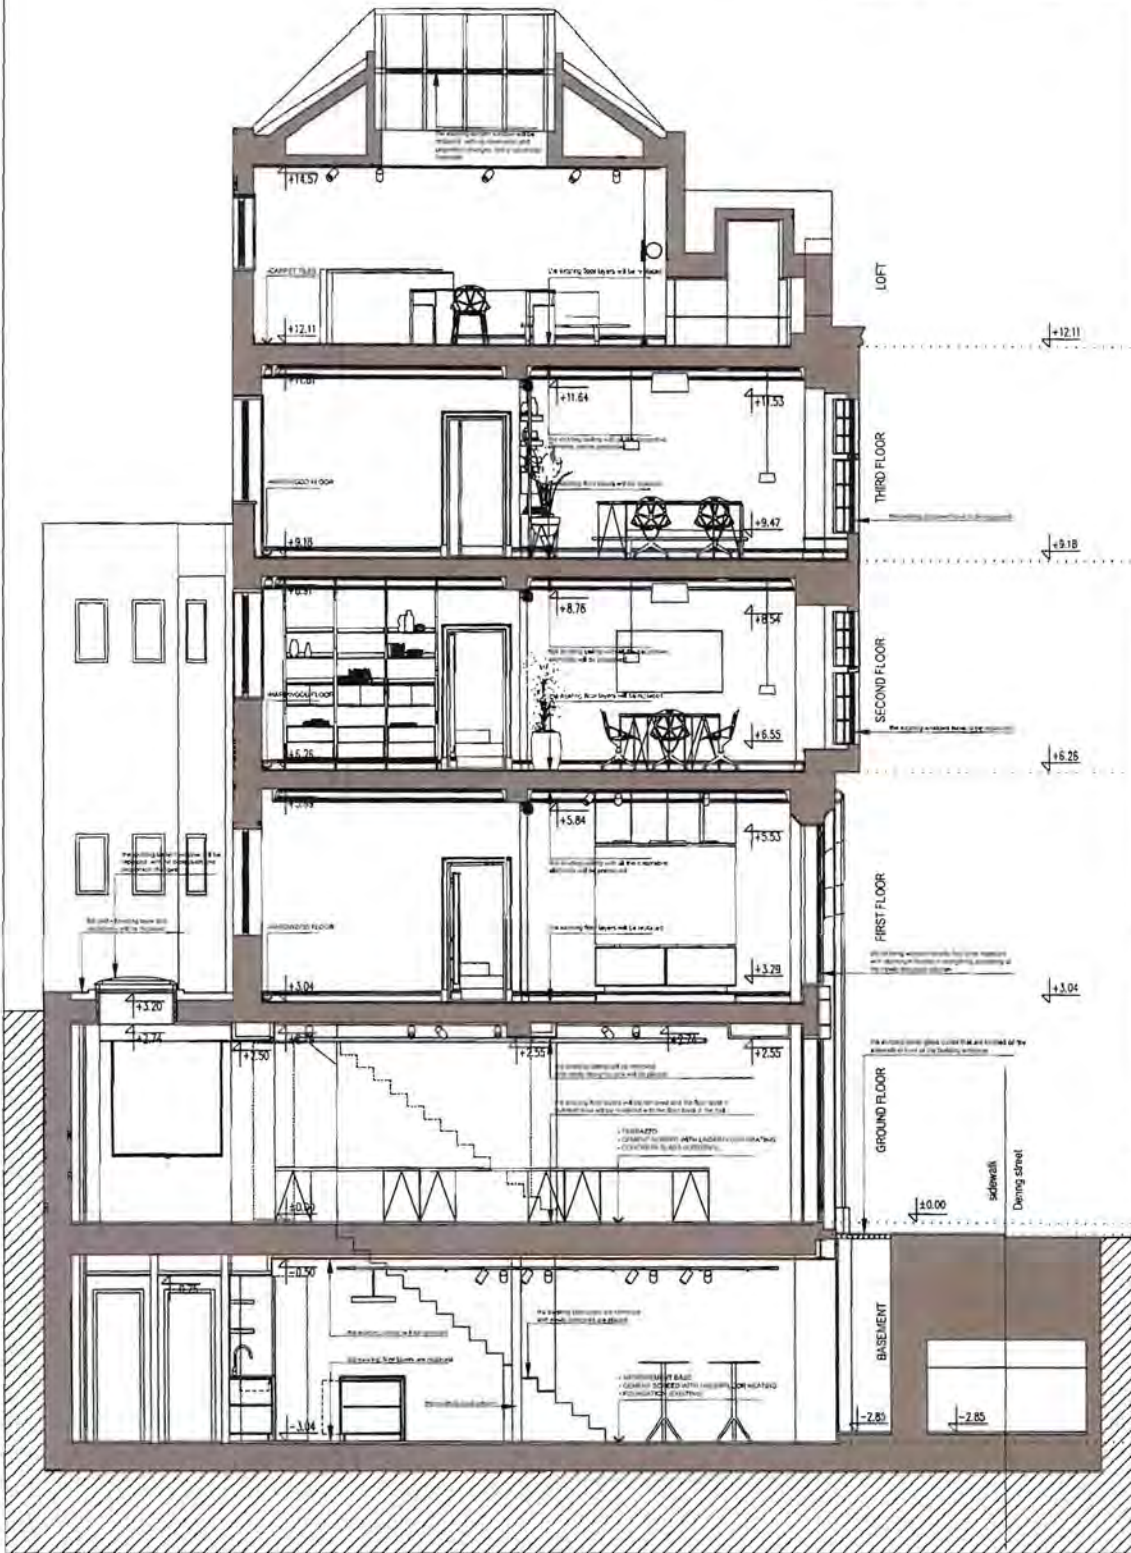

SERBIA CREATES HERE	
	
INVENTOR EMBASSY OF THE REPUBLIC OF SERBIA - LONDON	
CREATIVE CENTER 7 Dering Street, London	
NAME OF THE PROJECT: Development of the Architecture design concept	
CONCEPT DESIGN	NUMBER OF THE PROJECT: 2019-IDR-A01
	RECONSTRUCTION
RESPONSIBLE ARCHITECT: MARINA LAZOVIĆ, d.l.a. LICENCIJA BR. 300 D147 08	
THE AUTHOR OF THE PROJECT: MARINA LAZOVIĆ d.l.a. INDIJA LAZOVIĆ d.l.a. DINA MILOŠEVIĆ d.l.a. PRODRAG IŠTARČIĆ d.l.a. BILANA SLOJČIĆ d.l.a.	
PAGE CONTENT: CROSS - SECTION 1-1	
11. 2019.	SCALE: 1:50
NAME A01	PAGE NUMBER 31



INKA STUDIO
 Bulevar Despotice Stefanije 70/III, 11000 Beograd
 www.inka-studio.rs
 e: office@inka-studio.rs
 tel: +381 63 328 603

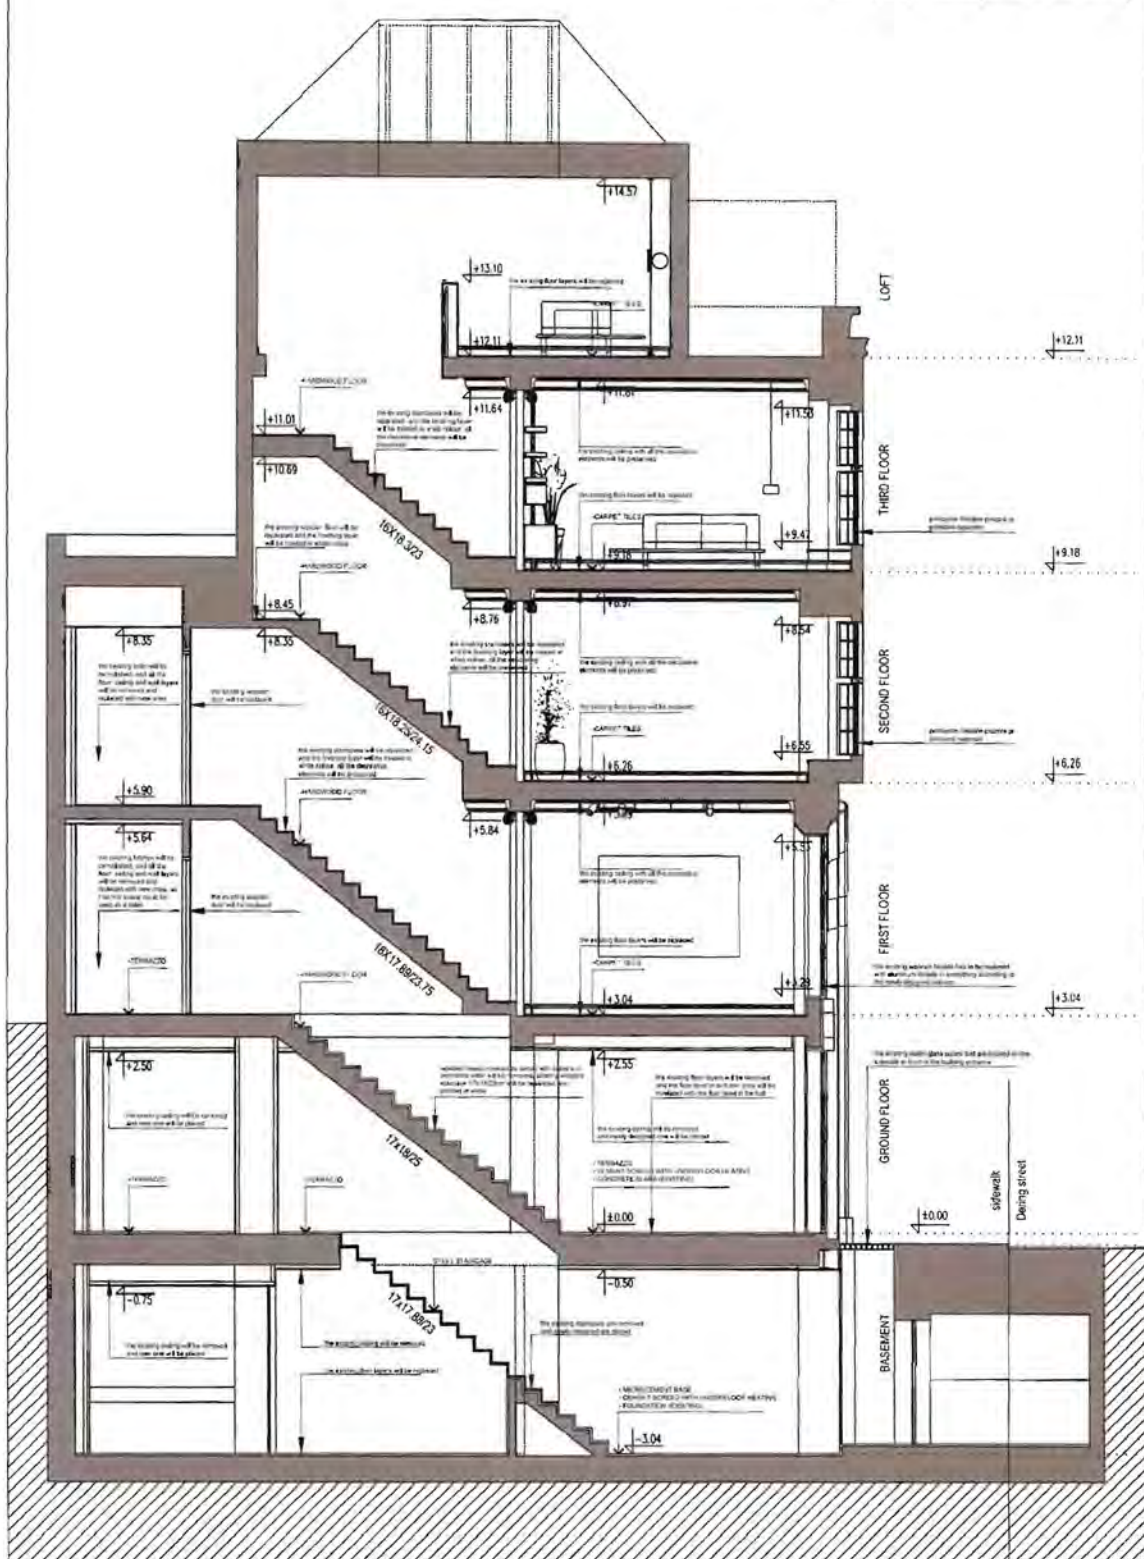



SERBIA CREATES HERE	
	
EMBASSY OF THE REPUBLIC OF SERBIA – LONDON	
CREATIVE CENTER 7 Dering Street, London	
NAME OF THE PROJECT:	
Development of the Architecture design concept	
CONCEPT DESIGN	NUMBER OF THE PROJECT 2019-IDR-A01
	RECONSTRUCTION
RESPONSIBLE ARCHITECT	
MARINA LAZOVIĆ, d.l.a. LICENCA B.S. BR. 303 0747 06	
THE AUTHOR OF THE PROJECT MARINA LAZOVIĆ, d.l.a. PRED OPIKAMA I TOČILARSTVOM: SARA ŽURINA LAZOVIĆ, d.l.a. OŠTARA NEDELJKOVIĆ, d.l.a. PRED OPIKAMA I TOČILARSTVOM: SARA ŽURINA LAZOVIĆ, d.l.a. OLGA SARAHOVIĆ, d.l.a.	
PAGE CONTENT	
CROSS - SECTION 2-2	
11. 2019.	SCALE: 1:50
NAME: A01	PAGE NUMBER: 32

SECTION 3-3

SECTION 4-4



INKA STUDIO
 Bulevar despotina Stefana 70/III, 11000 Beograd
 www.inka-studio.rs
 e: office@inka-studio.rs
 tel: +381 63 328 603

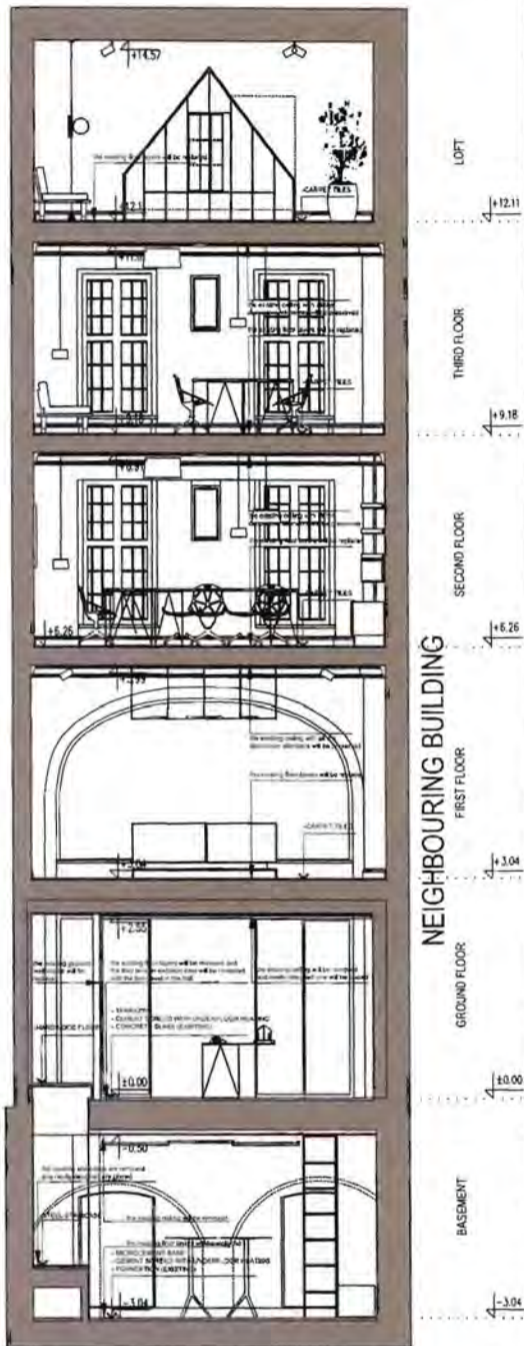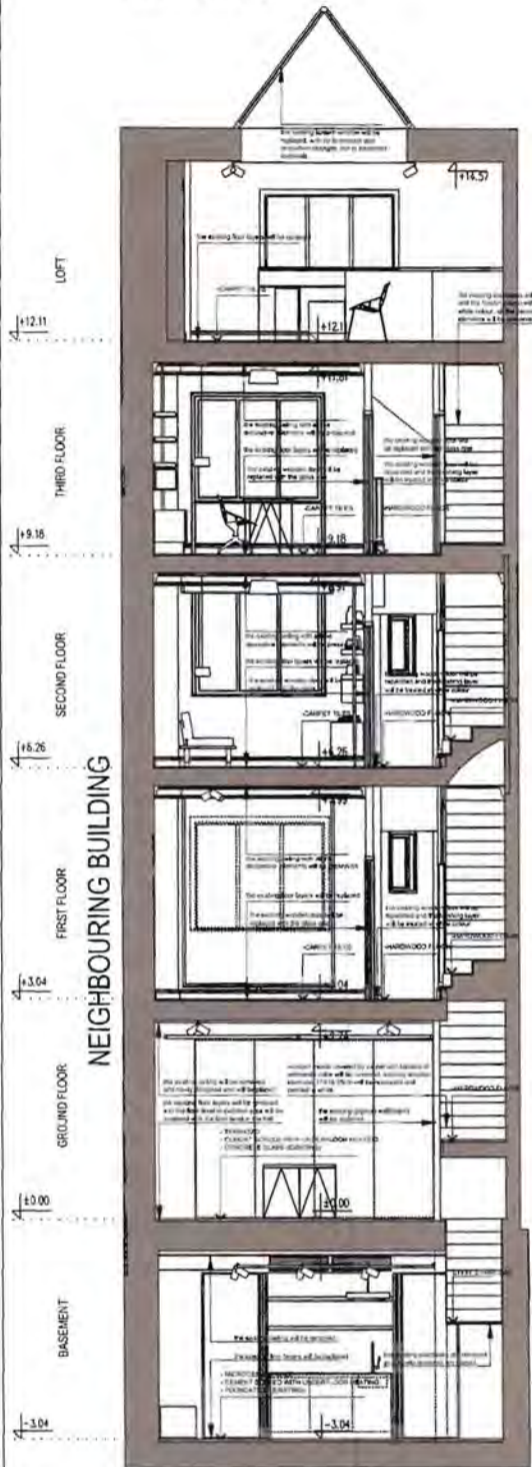

SERBIA CREATES HERE



EMBASSY OF THE REPUBLIC OF SERBIA - LONDON

CREATIVE CENTER
 7 Dering Street, London

NAME OF THE PROJECT:
 Development of the Architecture design concept

CONCEPT DESIGN	NUMBER OF THE PROJECT: 2019-IDR-AD1
RESPONSIBLE ARCHITECT:	RECONSTRUCTION

MARINA LAZOVIĆ, d.l.b.
 LEZENKA BSK 041 300 0747 06


THE AUTHOR OF THE PROJECT:
 MARINA LAZOVIĆ d.l.b.
 PAVIĆ ĐAKIĆ STOKIĆ KOKIĆ d.o.o.
 ČOKIĆ IČIĆ d.o.o.
 ĐUKIĆ MIŠIĆ BUKIĆ d.o.o.
 PROJEKAT IČIĆ MIŠIĆ d.o.o.
 BUKIĆ MIŠIĆ BUKIĆ d.o.o.

PAGE CONTENT
 CROSS - SECTIONS 3-3 AND 4-4

11. 2019.	SCALE: 1:50	NAME: A01	PAGE NUMBER: 33
-----------	----------------	--------------	--------------------

0 500 1000 2000 4000

INKA STUDIO
 Bulevar Oslopske Stefane 70/III, 11000 Beograd
 www.inka-studio.rs
 e: office@inka-studio.rs
 tel: +381 63 328 633

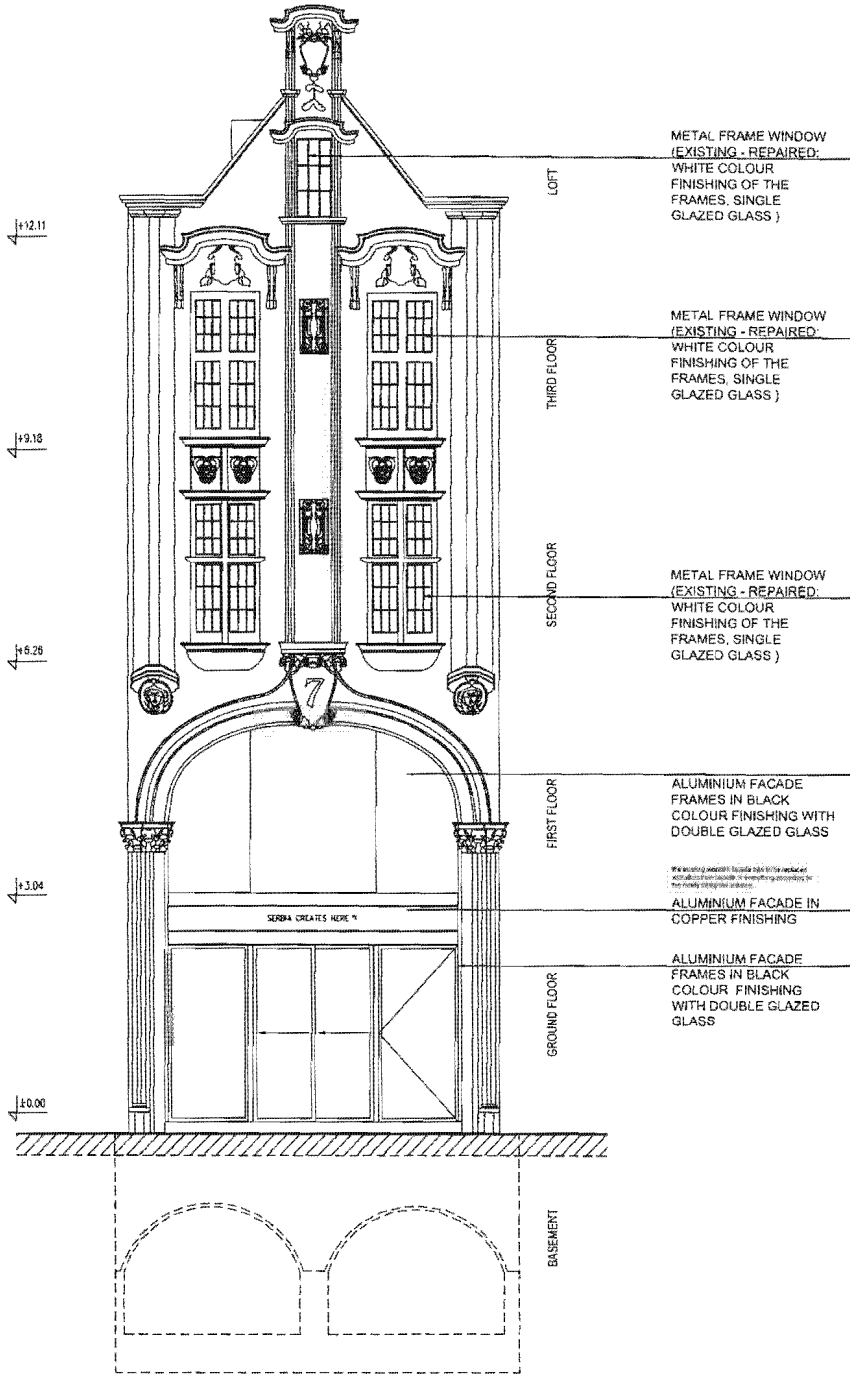

SERBIA CREATES HERE			
INVESTOR: EMBASSY OF THE REPUBLIC OF SERBIA - LONDON			
OBJECT: CREATIVE CENTER 7 Dering Street, London			
NAMES OF THE PROJECT: Development of the Architecture design concept			
PROJECT: CONCEPT DESIGN	NUMBER OF THE PROJECT: 2019-IDR-A01		
RESPONSIBLE ARCHITECT: MARINA LAZOVIĆ, d.i.a. LICENCA 143 BR 303 6747/06			
THE AUTHOR OF THE PROJECT: MARINA LAZOVIĆ d.i.a. PUD DANIELA BEOGRADSKA d.o.o. ZORANA RADOVIĆ d.i.a. DINKA SESELIJEVIĆ d.o.o. PROJEKTOVANJE I PROJEKTOVANJE d.o.o. OSIŠKA ULIČA 100/110 BEOGRAD			
PAGE CONTENT: FACADE FROM DERING STREET			
DATE: 11. 2019.	SCALE: 1:50	NAME: A01	PAGE NUMBER: 34