


		<p>Investitor: Embassy of the Republic of Serbia, 28 Belgrave Square, SW1X 8 QB, London, UK</p> <p>Naziv crteža:</p> <p>5.3. Dispozicija opreme podrum</p> <p>Ogovorni izvođač: Aleksandar Kruščić licenca 353 O170 15</p>	<p>Objekat: Kreativni centar Republike Srbije, 7 Derlinc Street W1S 1AE, London, UK</p> <p>Saradnik: Davor Ugrešić</p> <p>Datum: 01.09.2021.</p> <p>List: 1</p>
---	--	--	---

Pozicija 1.1
MON 1, VER 1 , AVS 1
 $h=1,5m$
- S-01,S-02,S-03
The cable comes from
the position 0
- P1 N2XH 3x1,5mm²
Power for 3 devices
The cable comes from
the position 0
- S-04
The cable comes from
the position 1.2

Pozicija 1.2
VETU
- $h=1m$ or at the request
of the architect
- S-04
The cable comes from
the position 1.1
- S-05,S-06
The cable comes from
the position 0
Ugradna kutija 4M

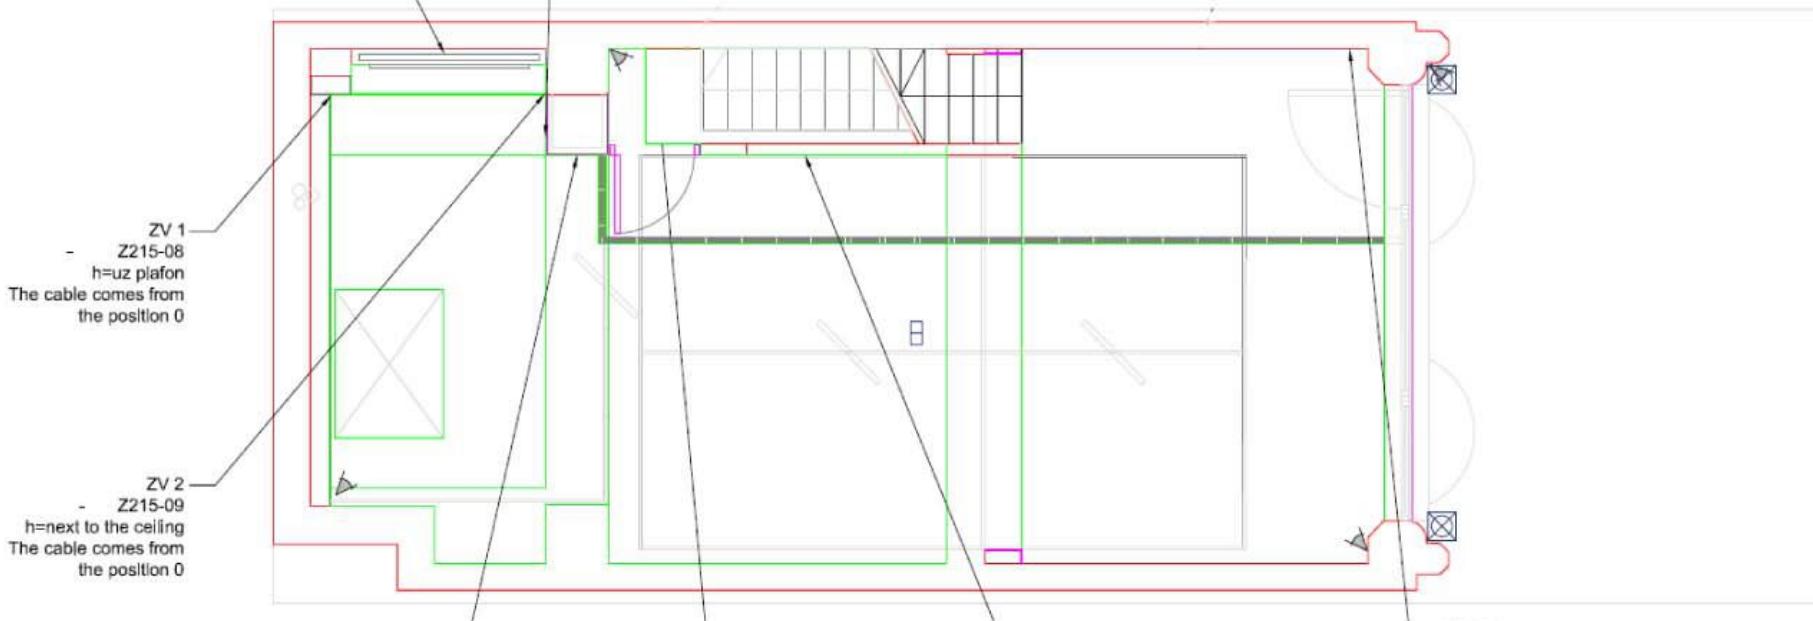

AVL
P R O J E K T

Investitor:
Embassy of the Republic of Serbia, 28 Belgrave Square,
SW1X 8 QB, London, UK

Objekat:
Kreativni centar Republike Srbije, 7 Dering Street W1S
1AE, London, UK

Naziv crteža:

5.4. Dispozicija opreme prizemlje


Ogovorni izvođač:
Aleksandar Krusčić
licenca 353 O170 15

Saradnik:
Davor Ugrešić

Datum:
01.09.2021.

List:
1

EN ZV 13
- Z215-07.1
h=next to the ceiling
The cable comes from
the position Z215-07

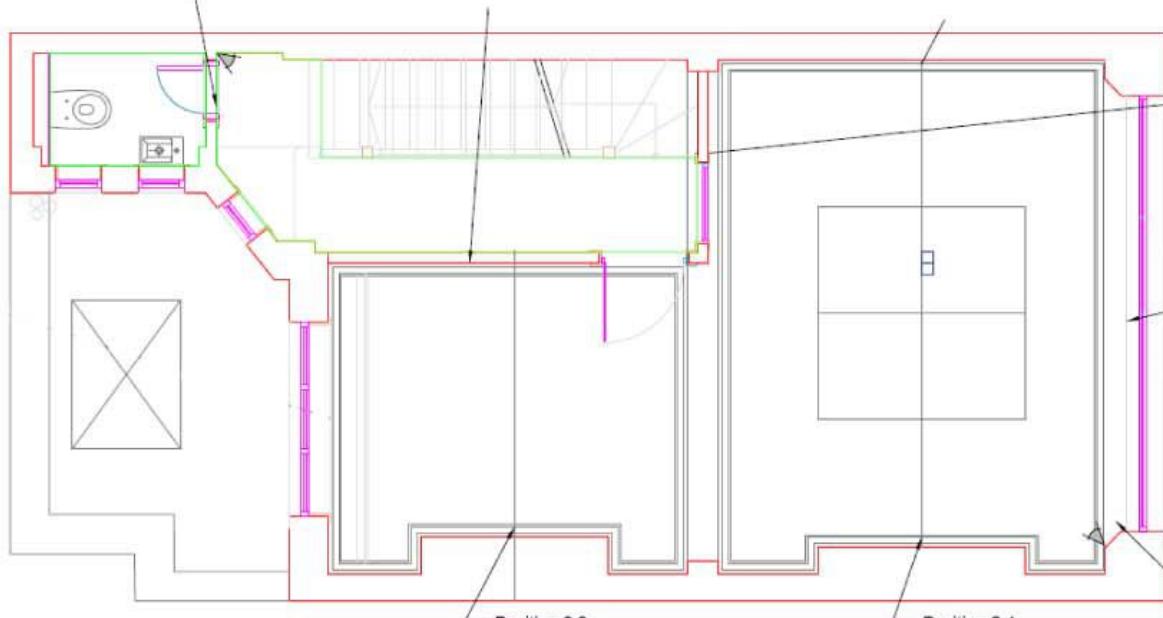


ARC 3
- S-41.2
The cable comes from
the position S-41.1
h=1,5m
This is a wall control that you place
where it is convenient for you

EN ZV 6
- Z215-03.1
h=next to the ceiling
The cable comes from
the position Z215-03

Position 2.3
MON4, VER 4, ZV5
- P4 N2XH 3x1.5mm2 power
- S-13,S-14
The cable comes from
the position 0
h=1,5m
VKT3
- S-15
The cable comes from
the position 0 to 4M box for control
content on the monitor

Position 2.4
MON5, VER 5, ZV6
- P5 N2XH 3x1.5mm2 power
- S-16,S-17
The cable comes from
the position 0
h=1,5m
VKT4
- S-18
The cable comes from
the position 0 to 4M box for control
content on the monitor

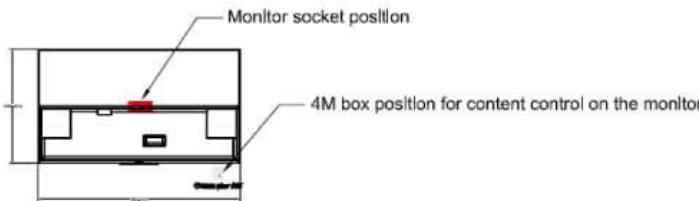

AVL
P R O J E K T

Investitor:

Embassy of the Republic of Serbia, 28 Belgrade Square,
SW1X 8 QB, London, UK

Objekat:

Kreativni centar Republike Srbije, 7 Dering Street W1S
1AE, London, UK

Naziv crteža:


5.5. Dispozicija opreme I sprat

Ogovorni izvođač:
Aleksandar Kruščić
licenca 353 O170 15

Saradnik:
Davor Ugrešić

Datum:
01.09.2021.

List:
1

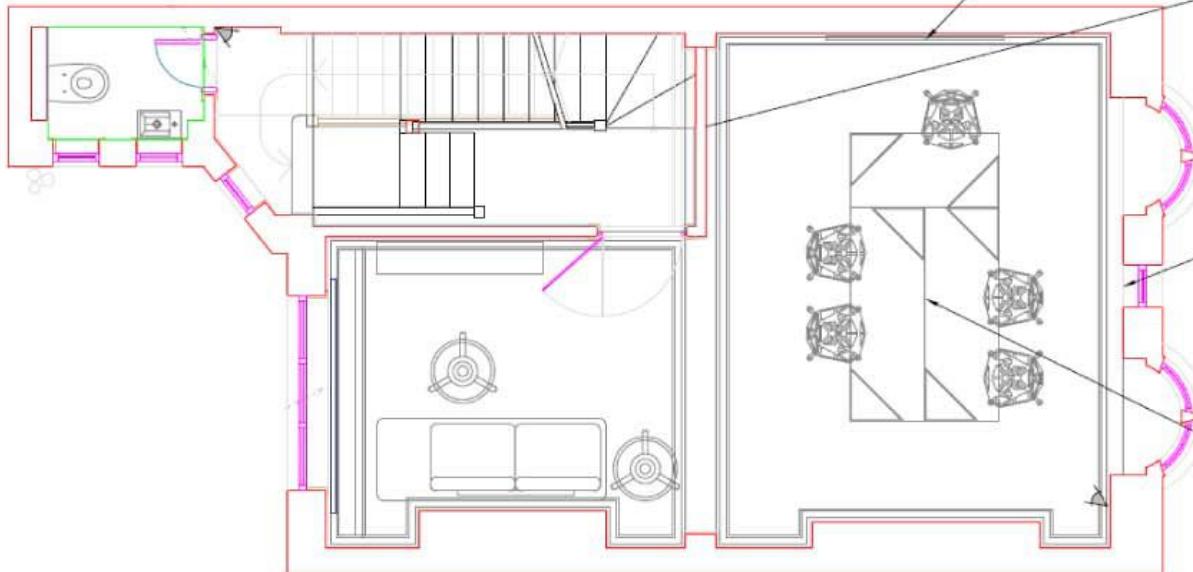

Position 3.1
MON6, PC1, VB1, VER 6
- P7 N2XH 3x1,5mm2 power for 3 devices
- S-23,S-24
The cable comes from
the position 0
h=1,5m


USB 1 Install the Active USB 3.0 cable from position 3.2
- S-25,S-26
The cable comes from
the position 3.2

ARC 2, XIO B 1
S-41,3
The cable comes from
the position S-41,2
h=1,5m
- S-42
The cable comes from
the position 0
This is a wall control that you place
where it is convenient for you


EN ZV 8
- Z215-04,1
h=next to the ceiling
The cable comes from
the position Z215-04

Position 3.2
AVS2, VKT5, VET 2
- S-25,S26
The cable comes from
the position 3.1
- S-27,S28
P8 N2XH 3x1,5mm2 power for 2 devices
The cable comes from
the position 0
- USB 1 Install the Active USB 3.0 cable from
position 3.1

 AVL PROJEKT	Investor: Embassy of the Republic of Serbia, 28 Belgrade Square, SW1X 8 QB, London, UK Naziv crteža: 5.6. Dispozicija opreme II sprat	Objekat: Kreativni centar Republike Srbije, 7 Dering Street W1S 1AE, London, UK
Ogovorni izvođač: Aleksandar Kruščić licenca 353 O170 15	Saradnik: Davor Ugrešić	Datum: 01.09.2021.

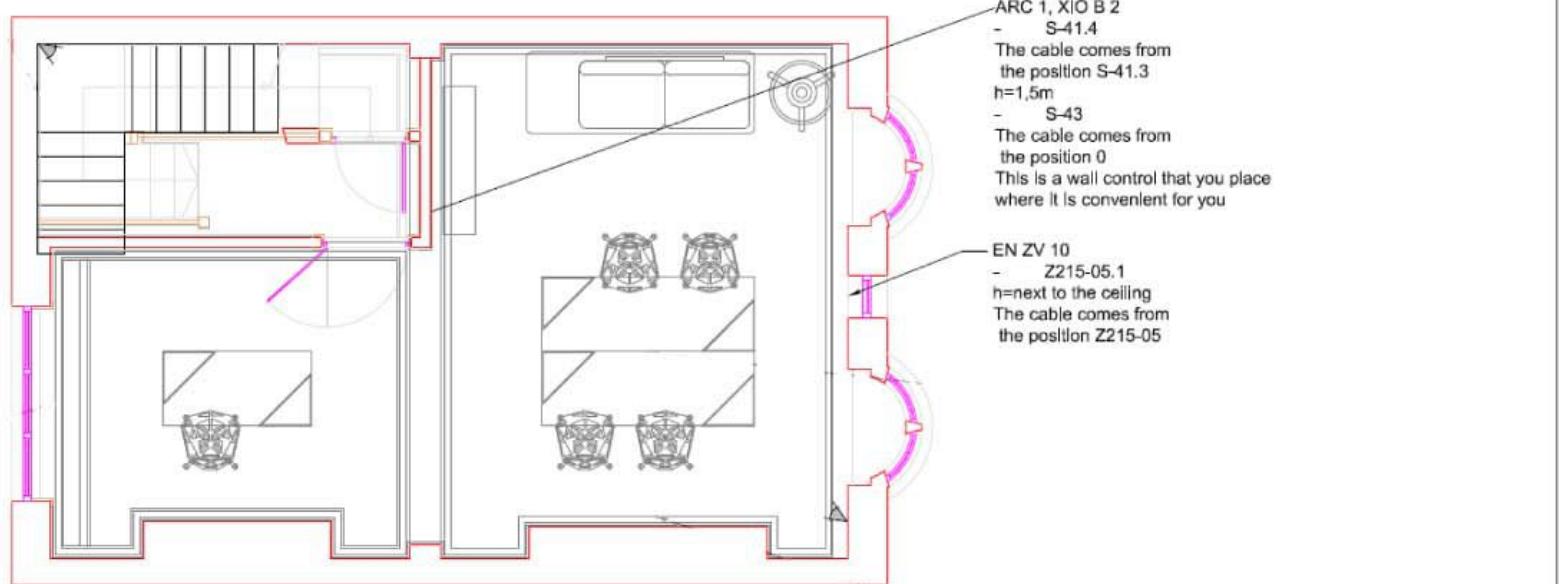

 AVL PROJEKT	Investitor: Embassy of the Republic of Serbia, 28 Belgrave Square, SW1X 8 QB, London, UK	Objekat: Kreativni centar Republike Srbije, 7 Derlنج Street W1S 1AE, London, UK
5.7. Dispozicija opreme III sprat		
Ogovorni Izvođač: Aleksandar Kruščić licenca 353 O170 15	Saradnik: Davor Ugrešić	Datum: 01.09.2021.
		List: 1

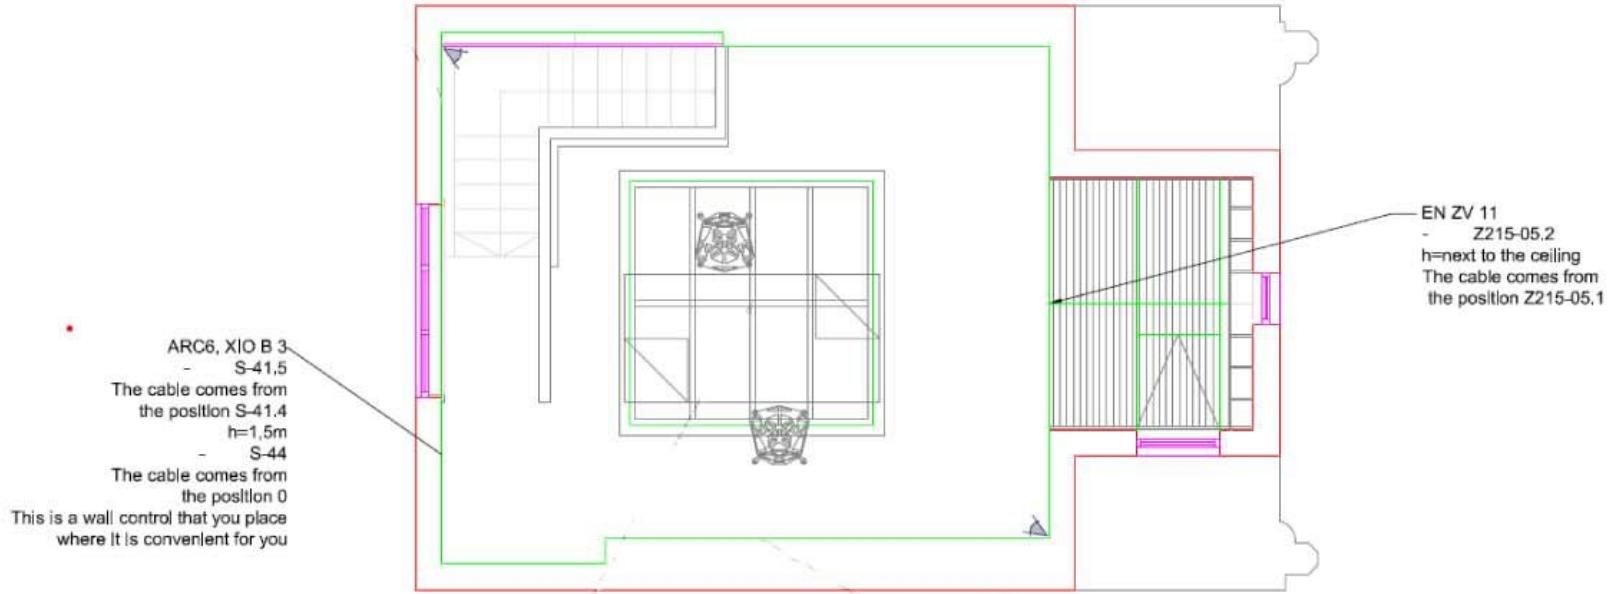

AVL PROJEKT	Investitor: Embassy of the Republic of Serbia, 28 Belgrave Square, SW1X 8 QB, London, UK Naziv crteža: 5.8. Dispozicija opreme potkrovije Ogovorni Izvođač: Aleksandar Kruščić licenca 353 O170 15	Objekat: Kreativni centar Republike Srbije, 7 Derlng Street W1S 1AE, London, UK
	Datum: 01.09.2021.	List: 1