





N.B. The ceiling to achieve four floor lighting. Provide 2 layers of the resilient plasterboard + mineral wool.

existing plaster finish coats on the ceiling part of street pavement

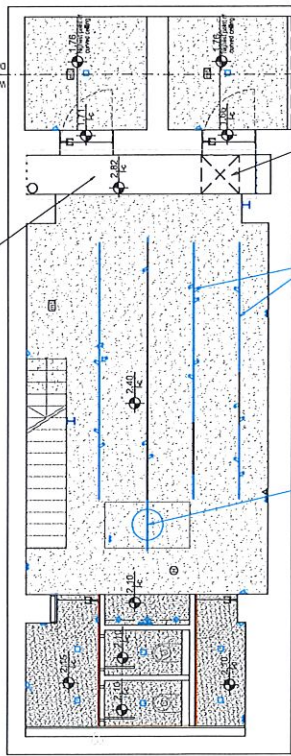


1 Proposed Basement Ceiling Plan
SCALE 1:50 @ A1

104

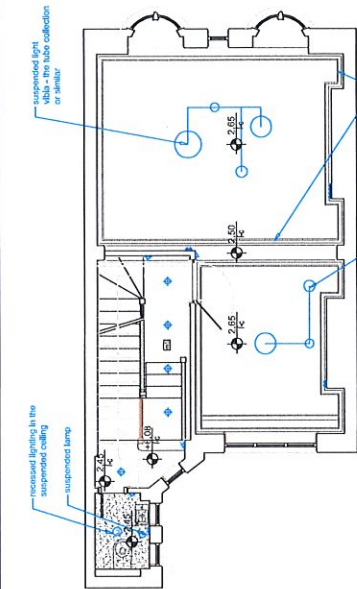


4 Proposed Second Floor Ceiling Plan
SCALE 1:50 @ A1

104

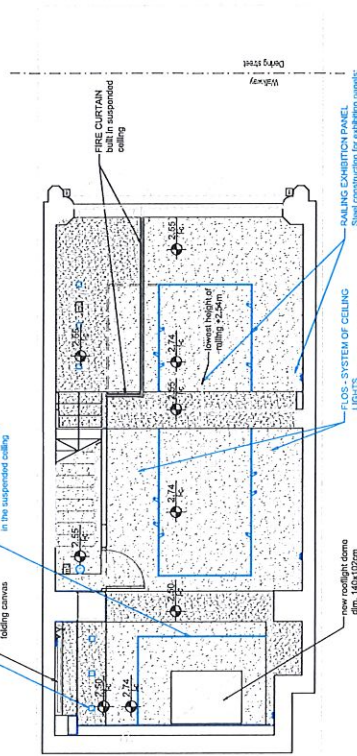

2 Proposed Ground Floor Ceiling Plan
SCALE 1:50 @ A1

104

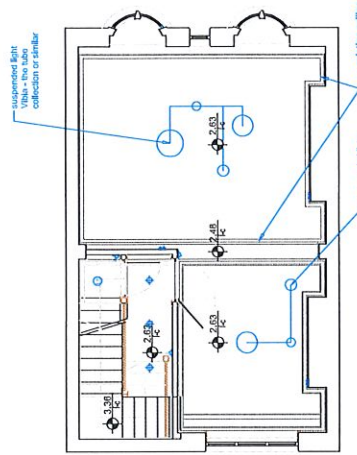


5 Proposed Third Floor Ceiling Plan
SCALE 1:50 @ A1

104




N.B. The ceiling to achieve four floor lighting. Provide 2 layers of the resilient plasterboard + mineral wool.

existing plaster finish coats on the ceiling part of street pavement

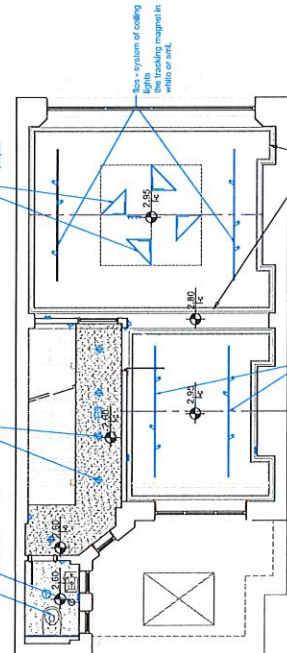

3 Proposed First Floor Ceiling Plan
SCALE 1:50 @ A1

104

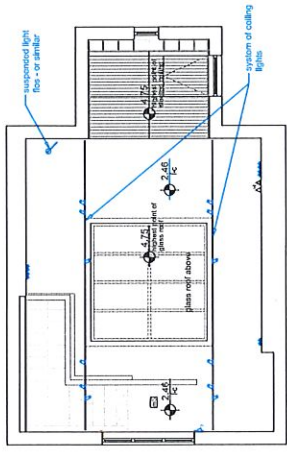

6 Proposed Left Ceiling Plan
SCALE 1:50 @ A1

104

NOTES

KEY:

- Suspended Ceiling
- MDF
- LED Spotlight
- Wall Light
- Low voltage light fitting
- LED light fitting
- 2-way light switch
- Light switch
- 2000
- TV Aerial Port
- Telephone Port
- Heat Detector conforming to BS 5446-1:2000
- Suspended light
- External Submersible light fitting
- PIR light switch

N.B. All light fittings to be supplied by the client and fitted by contractor

N.B. Building regulation drawings are based on the architectural drawings by JMA studio. JMA studio is not responsible for the accuracy of these drawings. All significant discrepancies to be reported back to the engineer.

Rev	Amendments	Date	Drawn

Client: Embassy of the Republic of Serbia - London

STS Structural Engineering Ltd
18 Chesham, Watlington Road, Oxford, OX4 1TE
Tel: 01897 804444 Fax: 01897 804445
Web: www.stsstructural.co.uk

Project: Creative Center,
7 Dering Street, Mayfair, London W1S 1AE

Title: Proposed Ceiling Plans

Date	Rev	Date	Rev	Date	Rev

Drawing No. 2001-1238-104

Scale: 1:50

Sheet: A1












NOTES

KEY:






WORK EXCLUDED FROM THIS TENDER CONTRACT:
ELECTRICAL, HEATING, PLUMBING,
FLOORING, BATHROOM TILING AND FITTING-OUT

Flat Roof Repairs






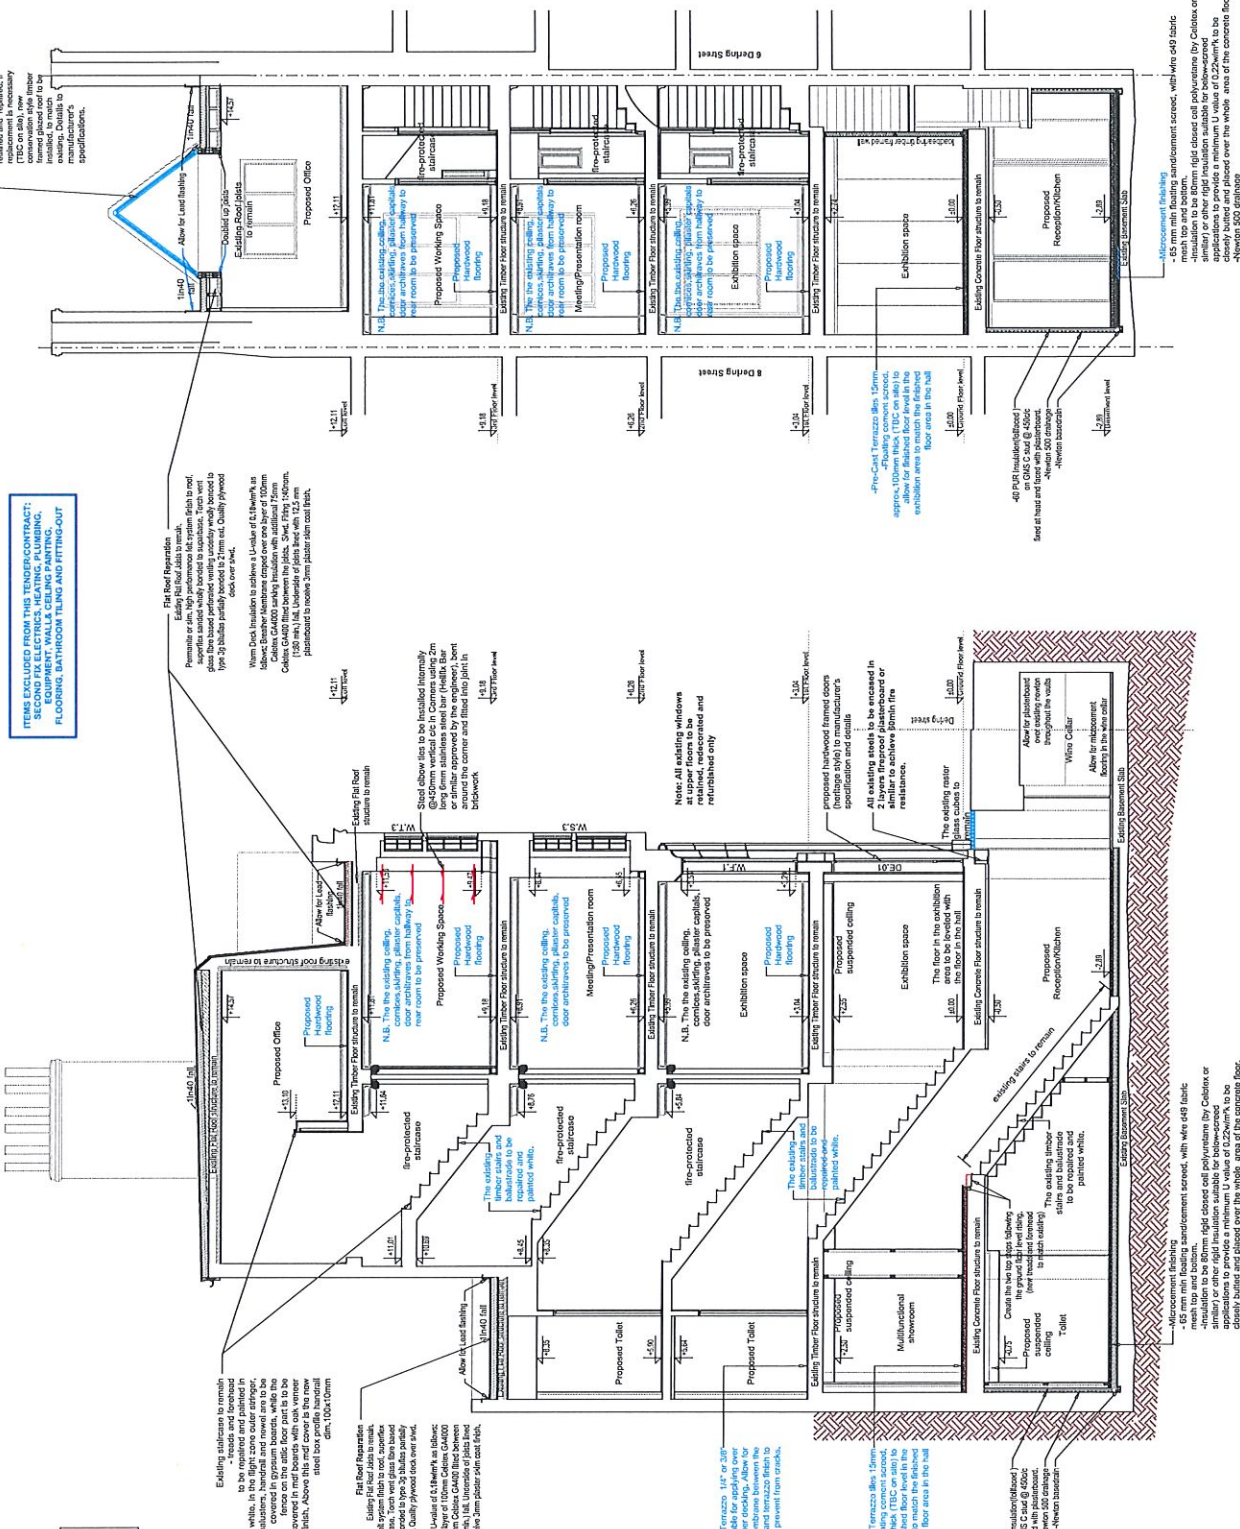

2 Proposed Cross-Section
SCALE 1:50 @ A1

1 Proposed Longitudinal Section
SCALE 1:50 @ A1

All stairs to be enclosed in 2 layers of fire resistant plasterboard to achieve 30min fire resistance.




